






Front Elevation
Scale 1/4" = 1'-0"

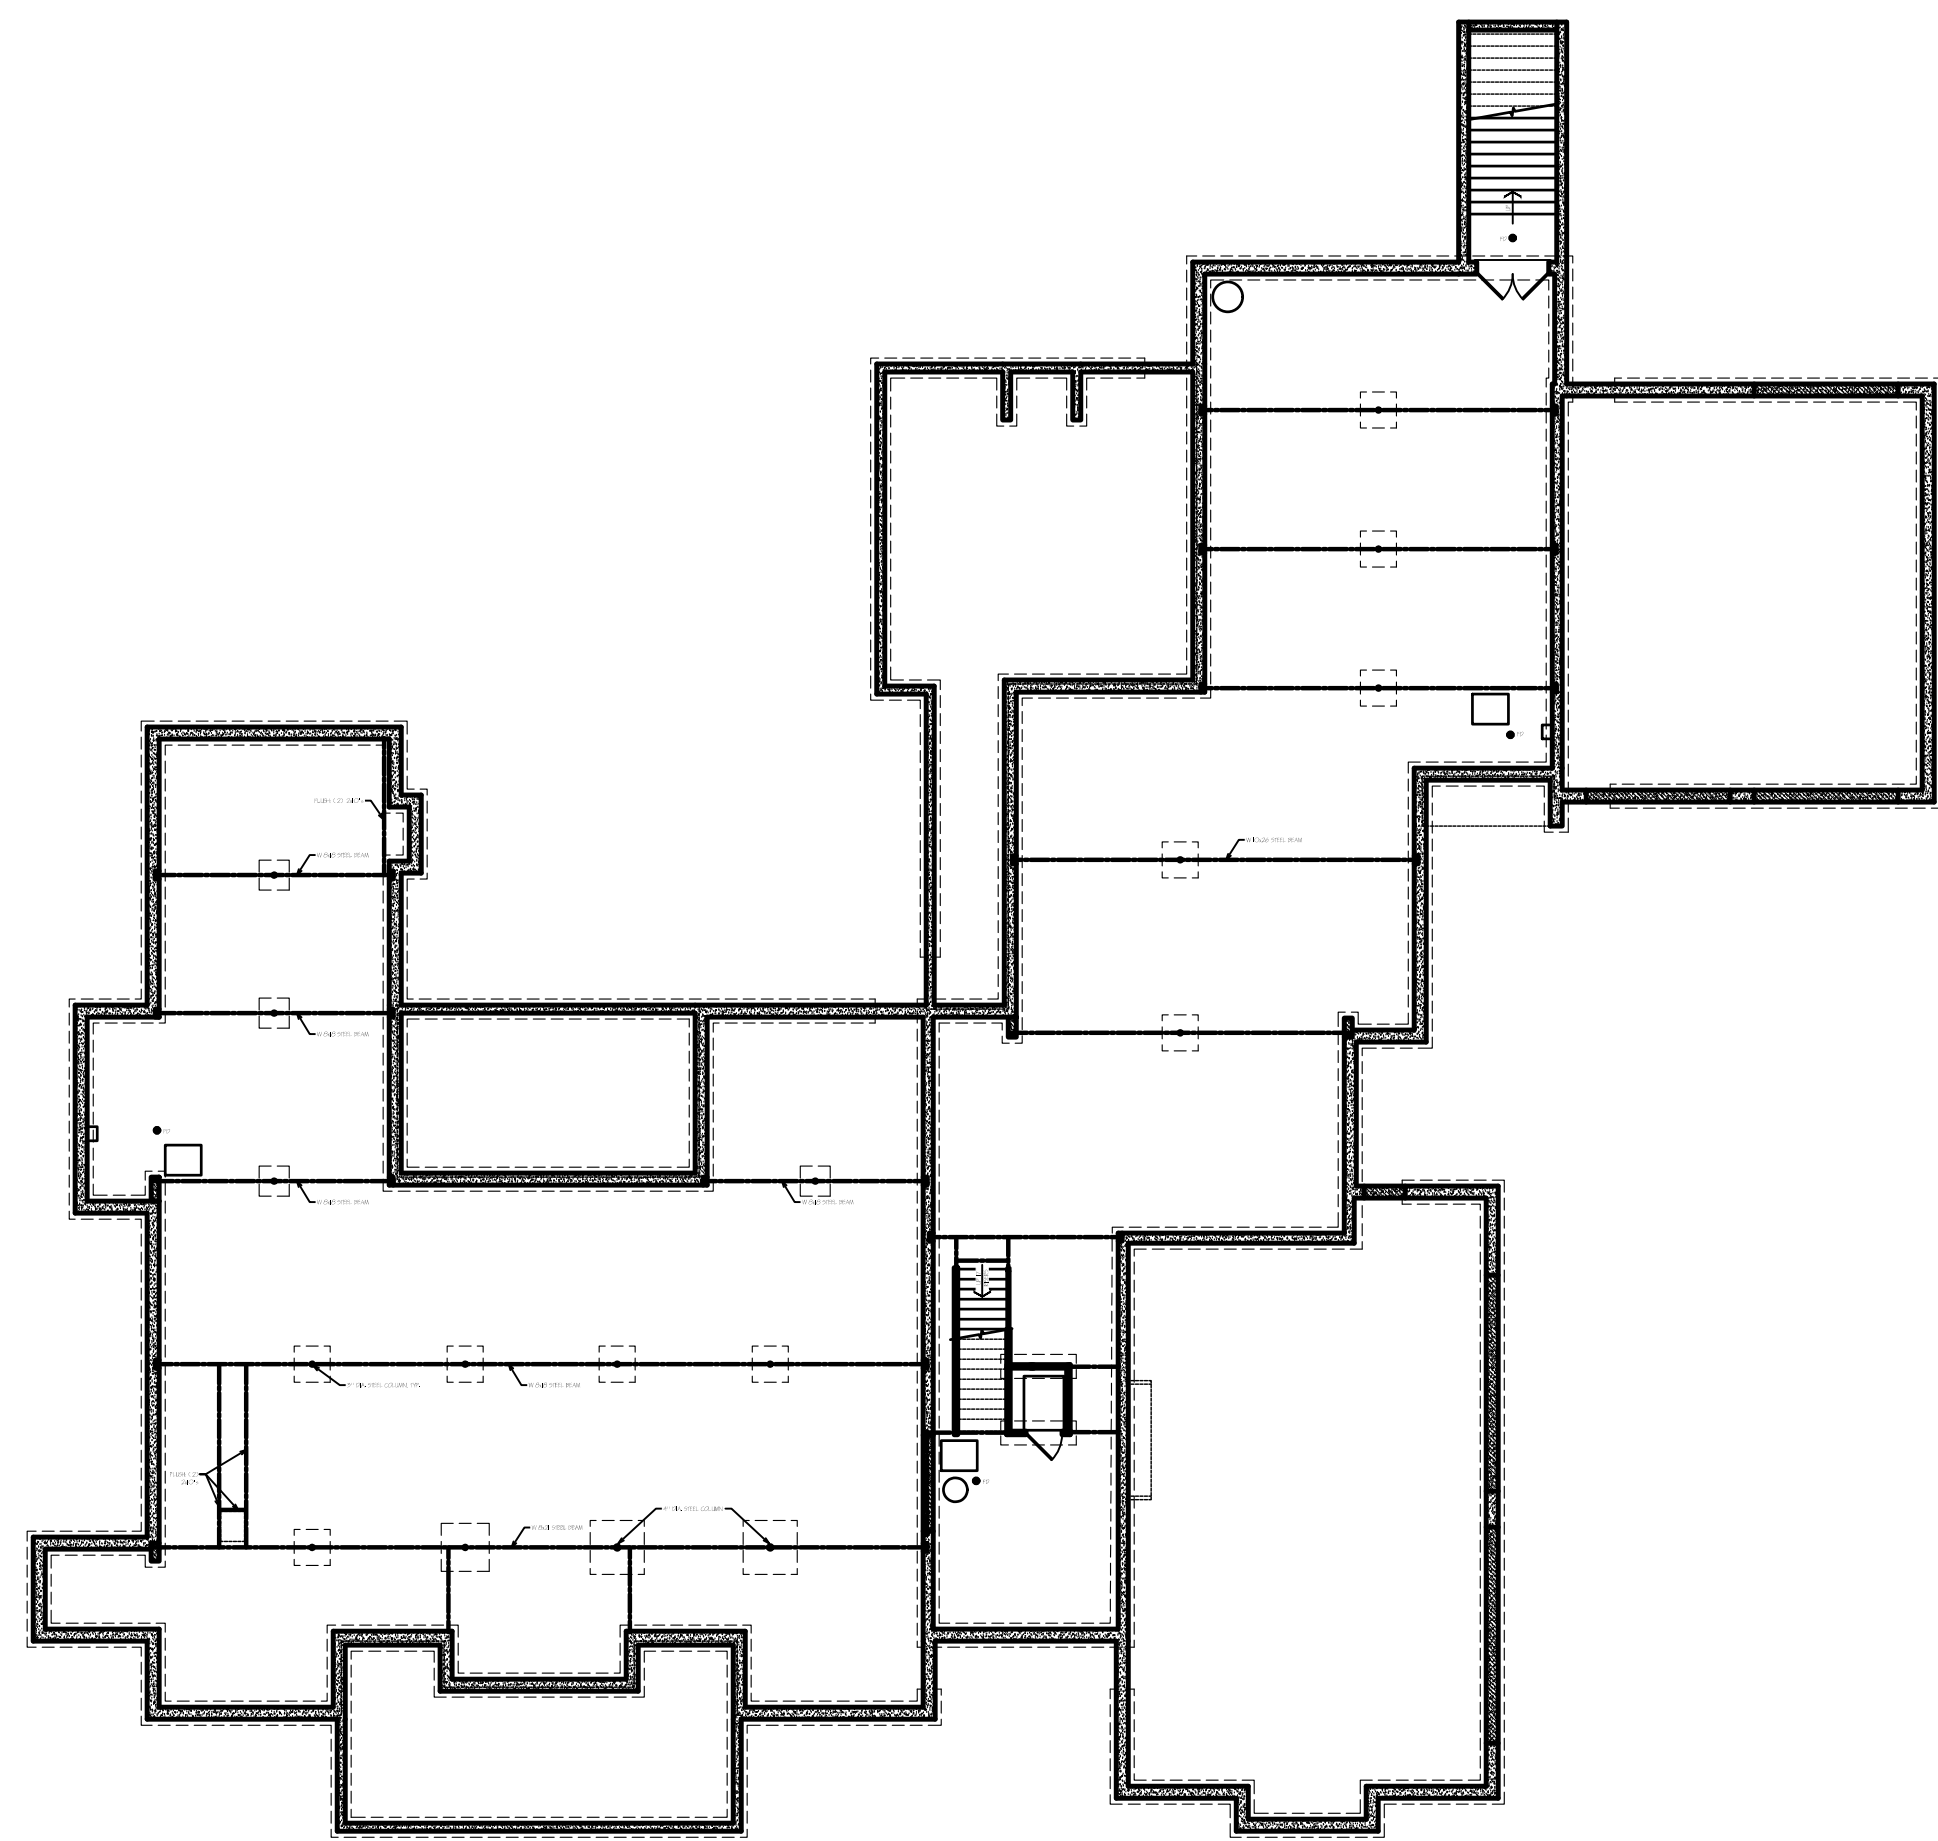

Lower Level Floor Plan
Not to Scale

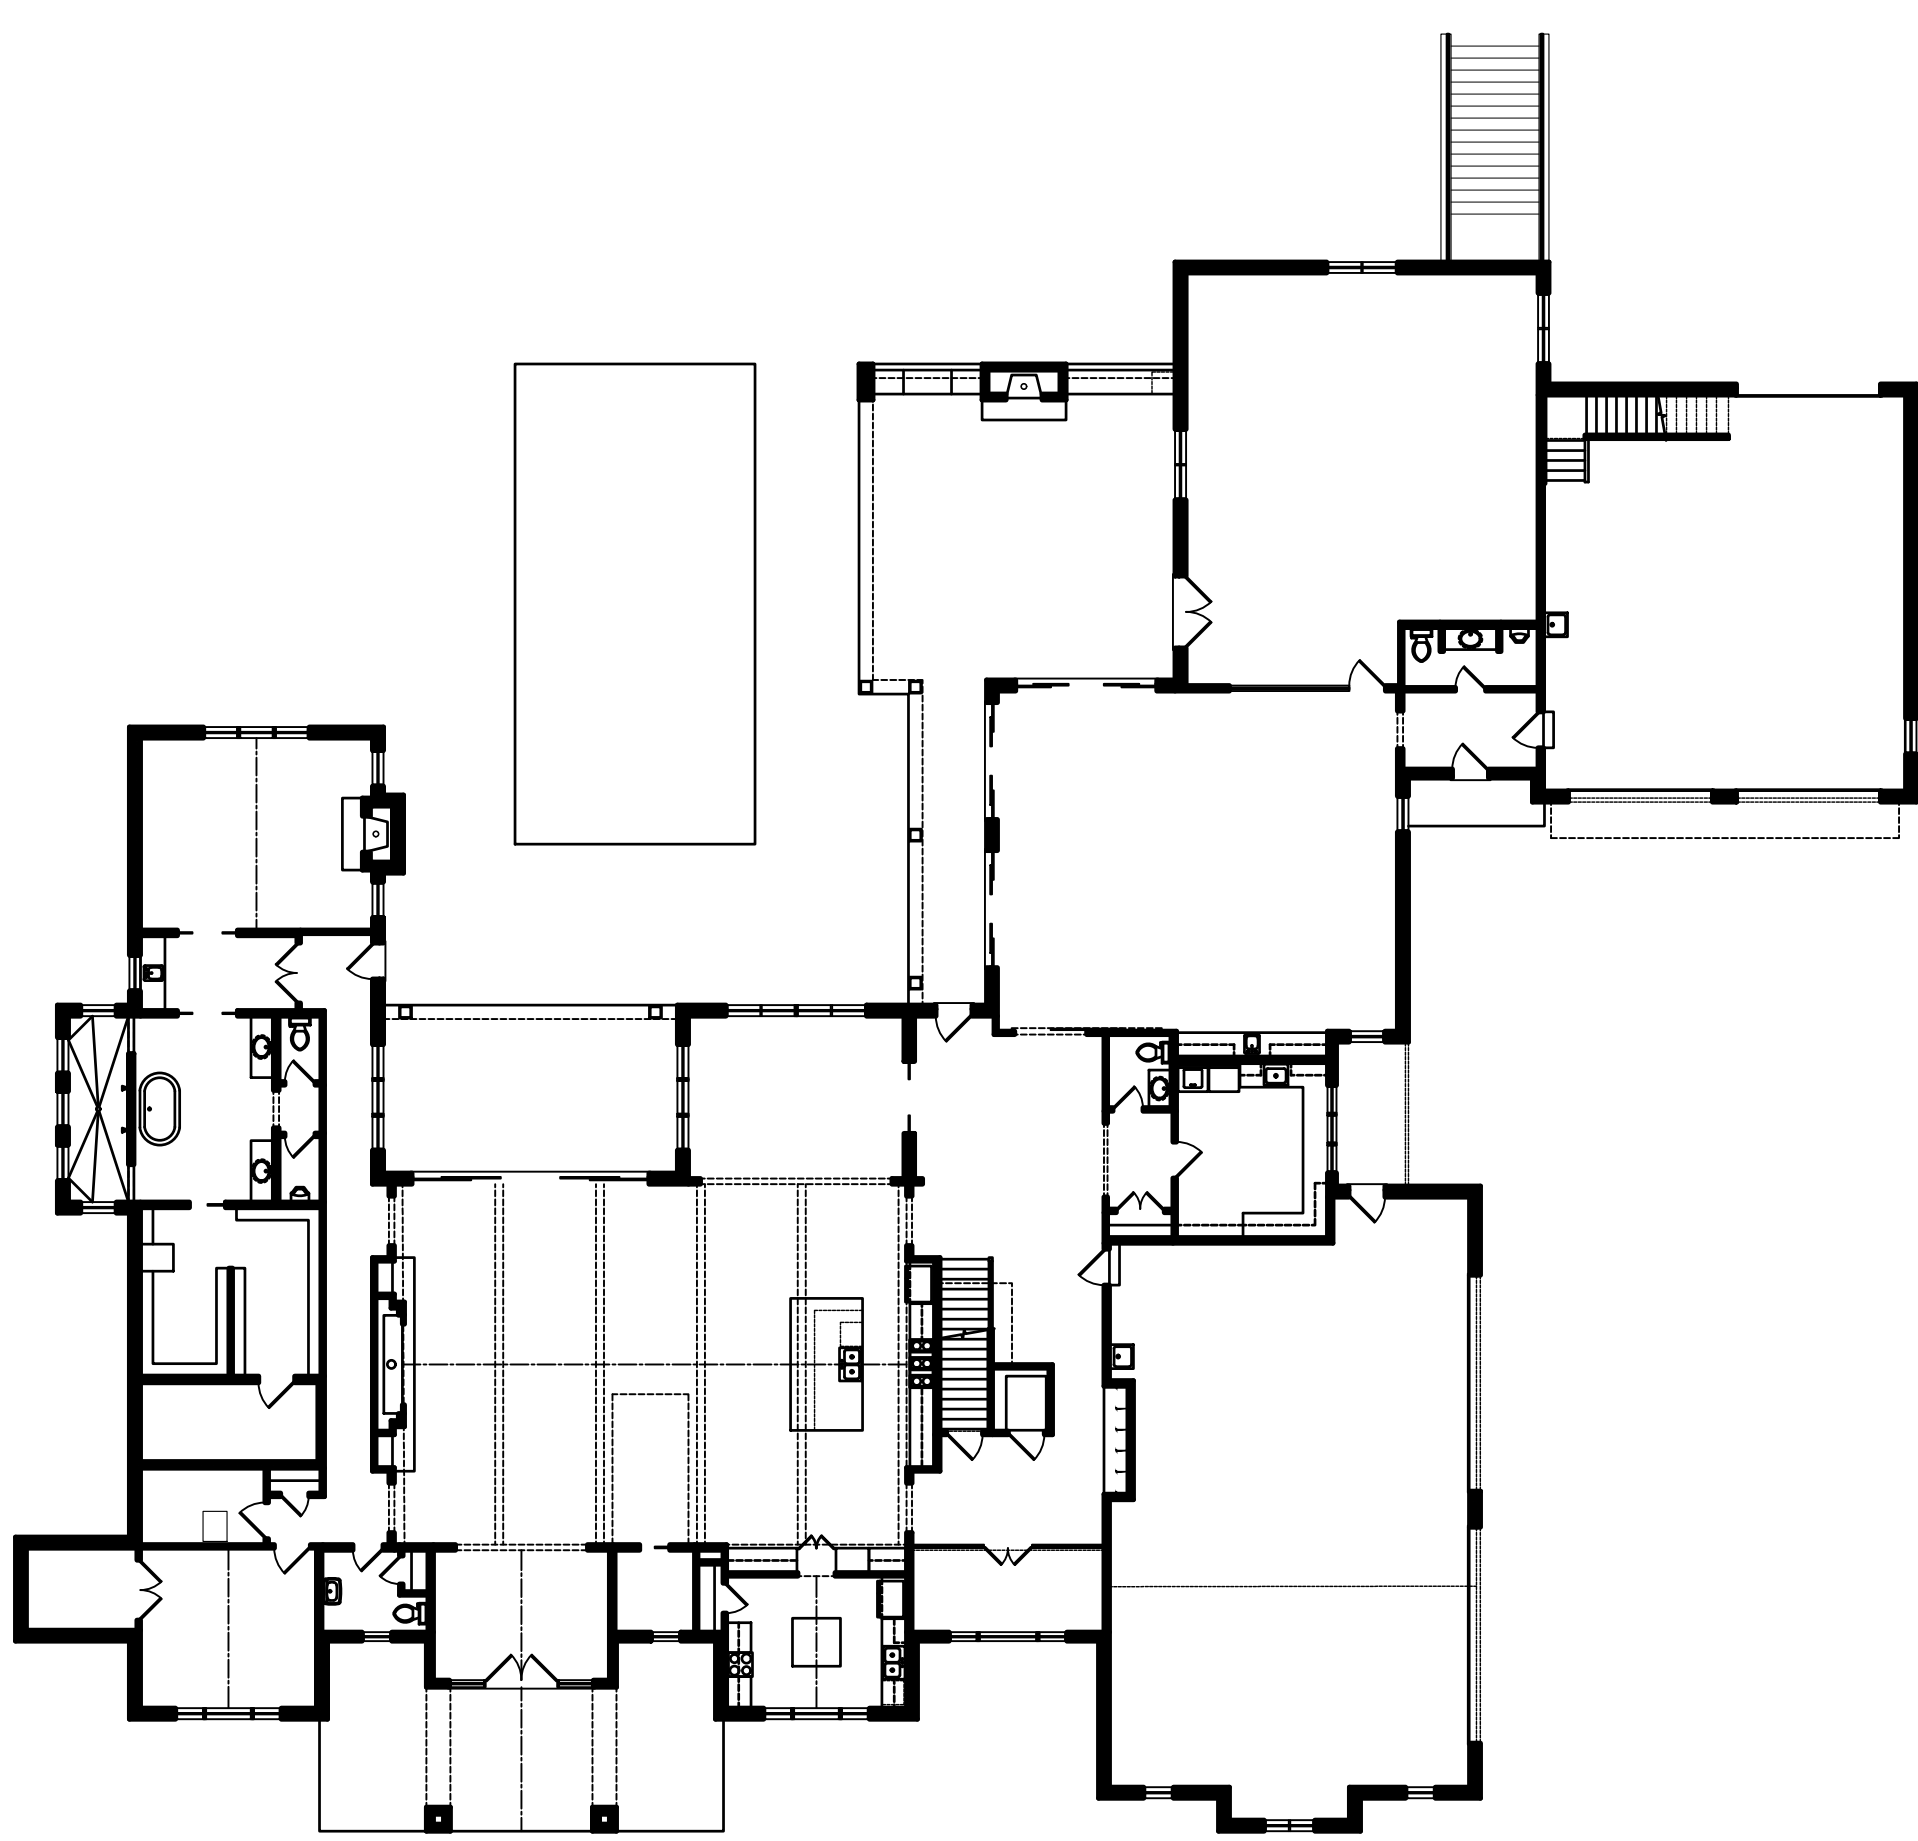

First Floor Plan
Not to Scale

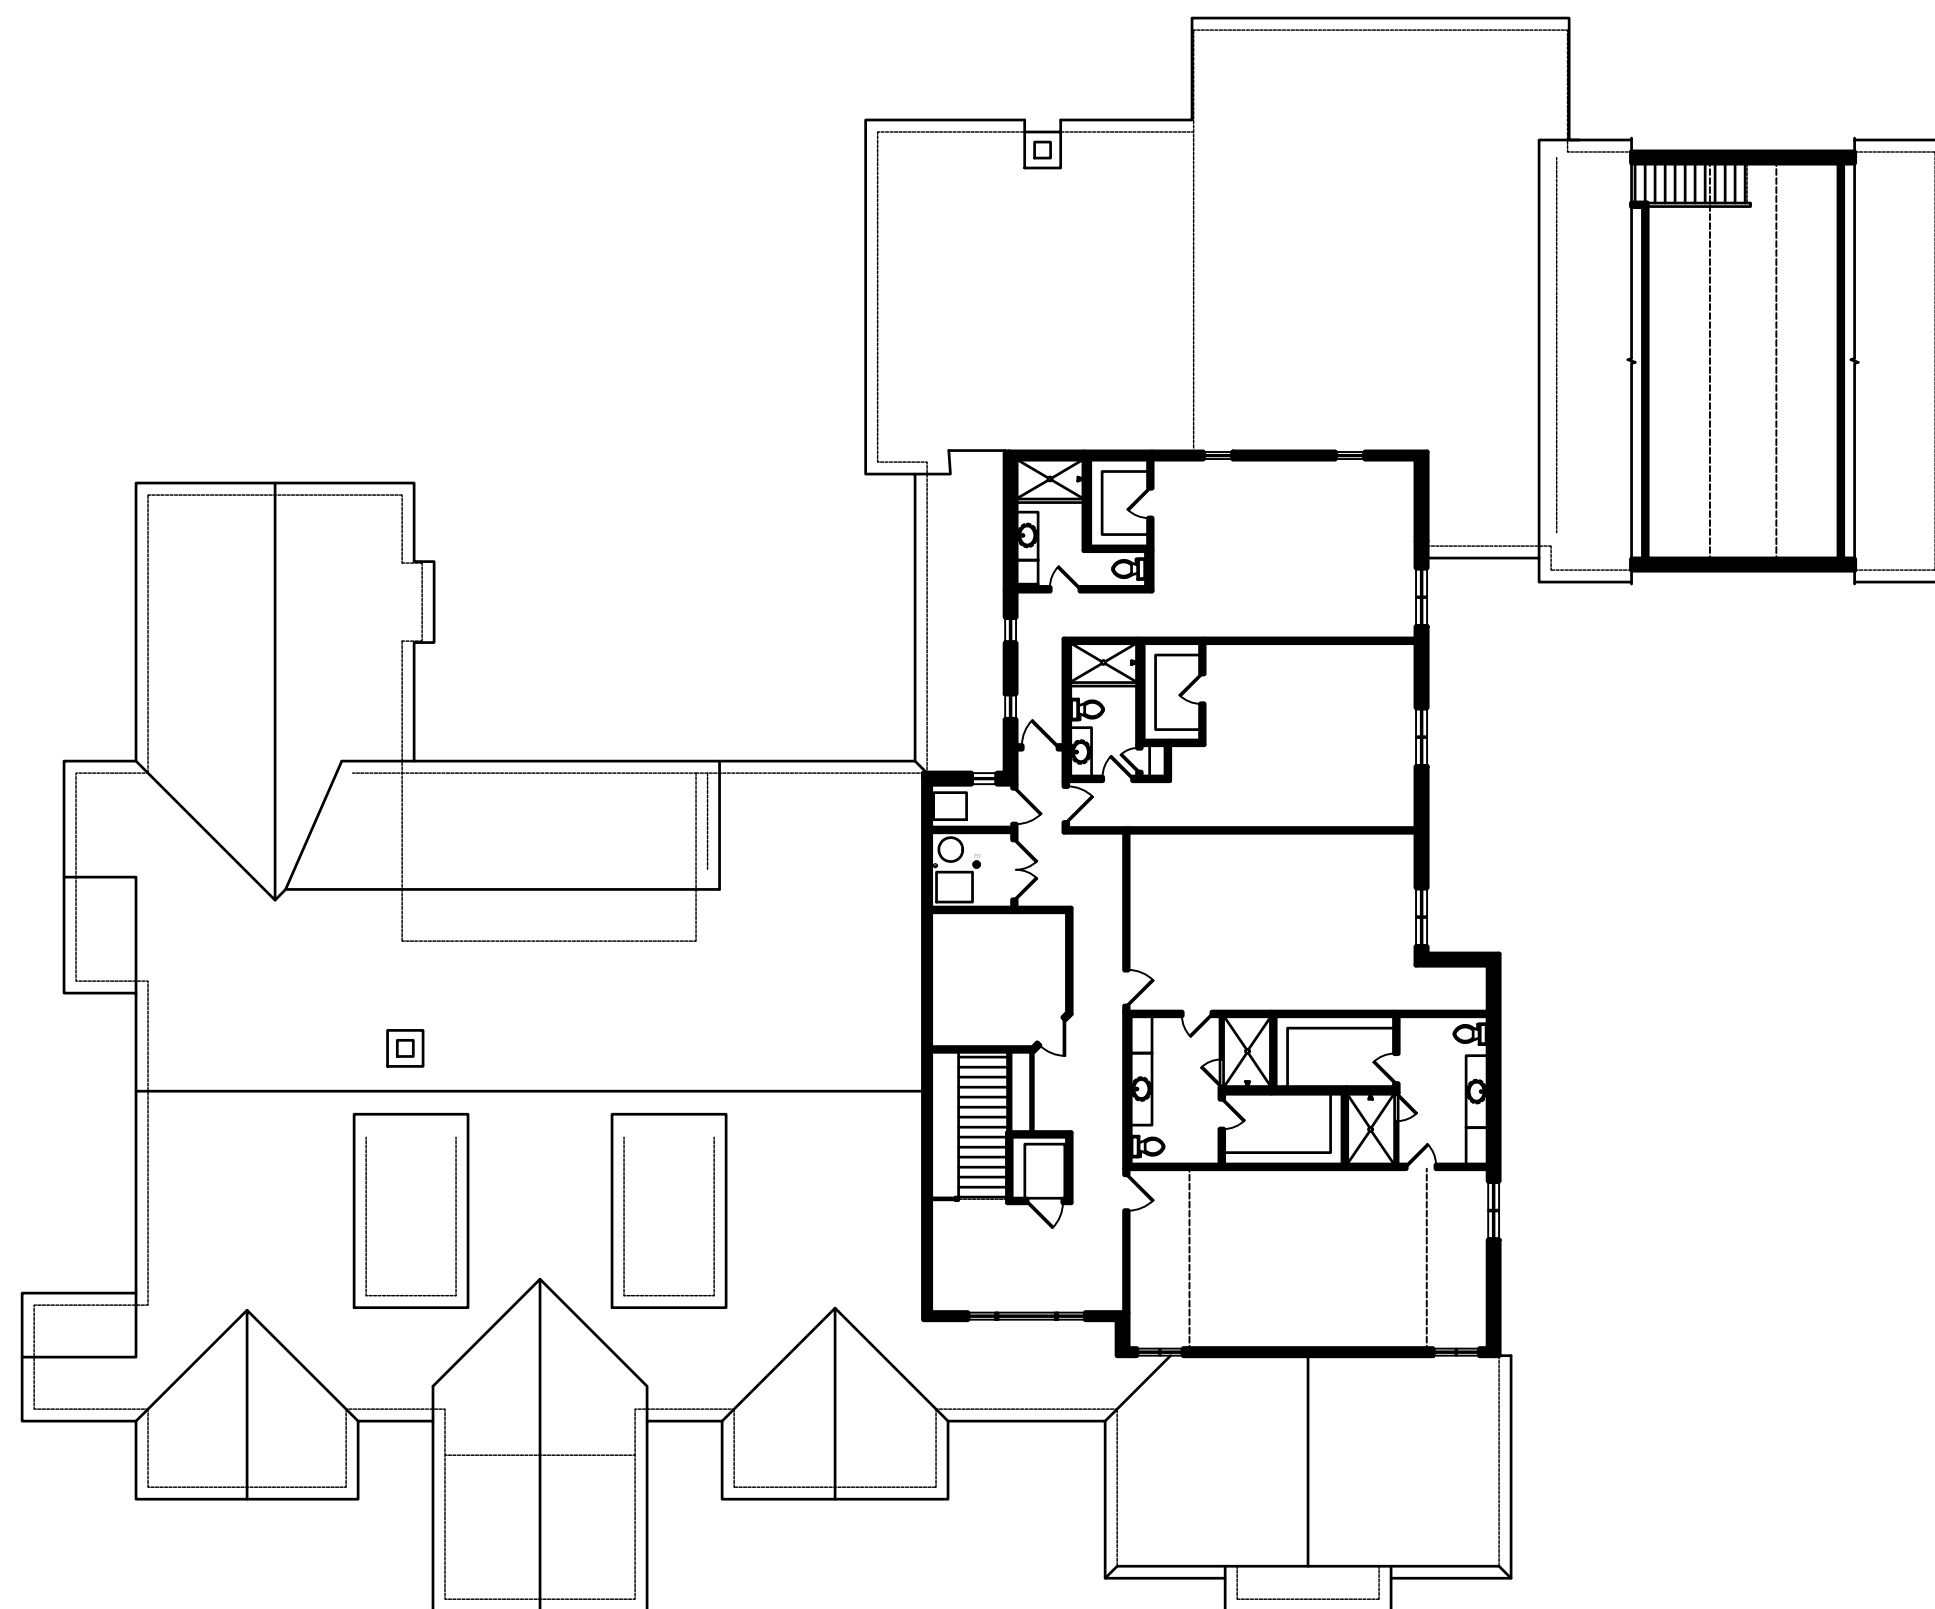

Second Floor Plan
Not to Scale

All Federal, State and Local Codes, Ordinances, and Regulations, etc. Shall Be Considered as Part of The Specifications of This Building; and Are to Be Adhered to Even If They Are in Variance with The Plan.
Designer Assumes No Responsibility Over Any Phase of Construction or Completed Building
©Copyright Protected
These Plans are protected under the federal copyright laws. Reproduction, modification or derivative works of the plans, without consent of Studer Residential Designs, Inc. is expressly prohibited. Violations are punishable by fines up to \$100,000.00 per offense. Call Studer Residential Designs, Inc. to obtain legal copies of this plan.

Studer Residential Designs, Inc.
4000 Alameda Pike, Cold Spring, Kentucky 41076 (859) 441-9460, Fax: (859) 441-9476
website: www.studerdesigns.com Email: studer@studerdesigns.com


Preliminary
Drawing

DRAWN BY: BAR DATE: 11-06-24

Residence For
Sean & Janet Litherland
Lot #1, Meadowbrook Estates, Mason, OH 45040

Sheet

1

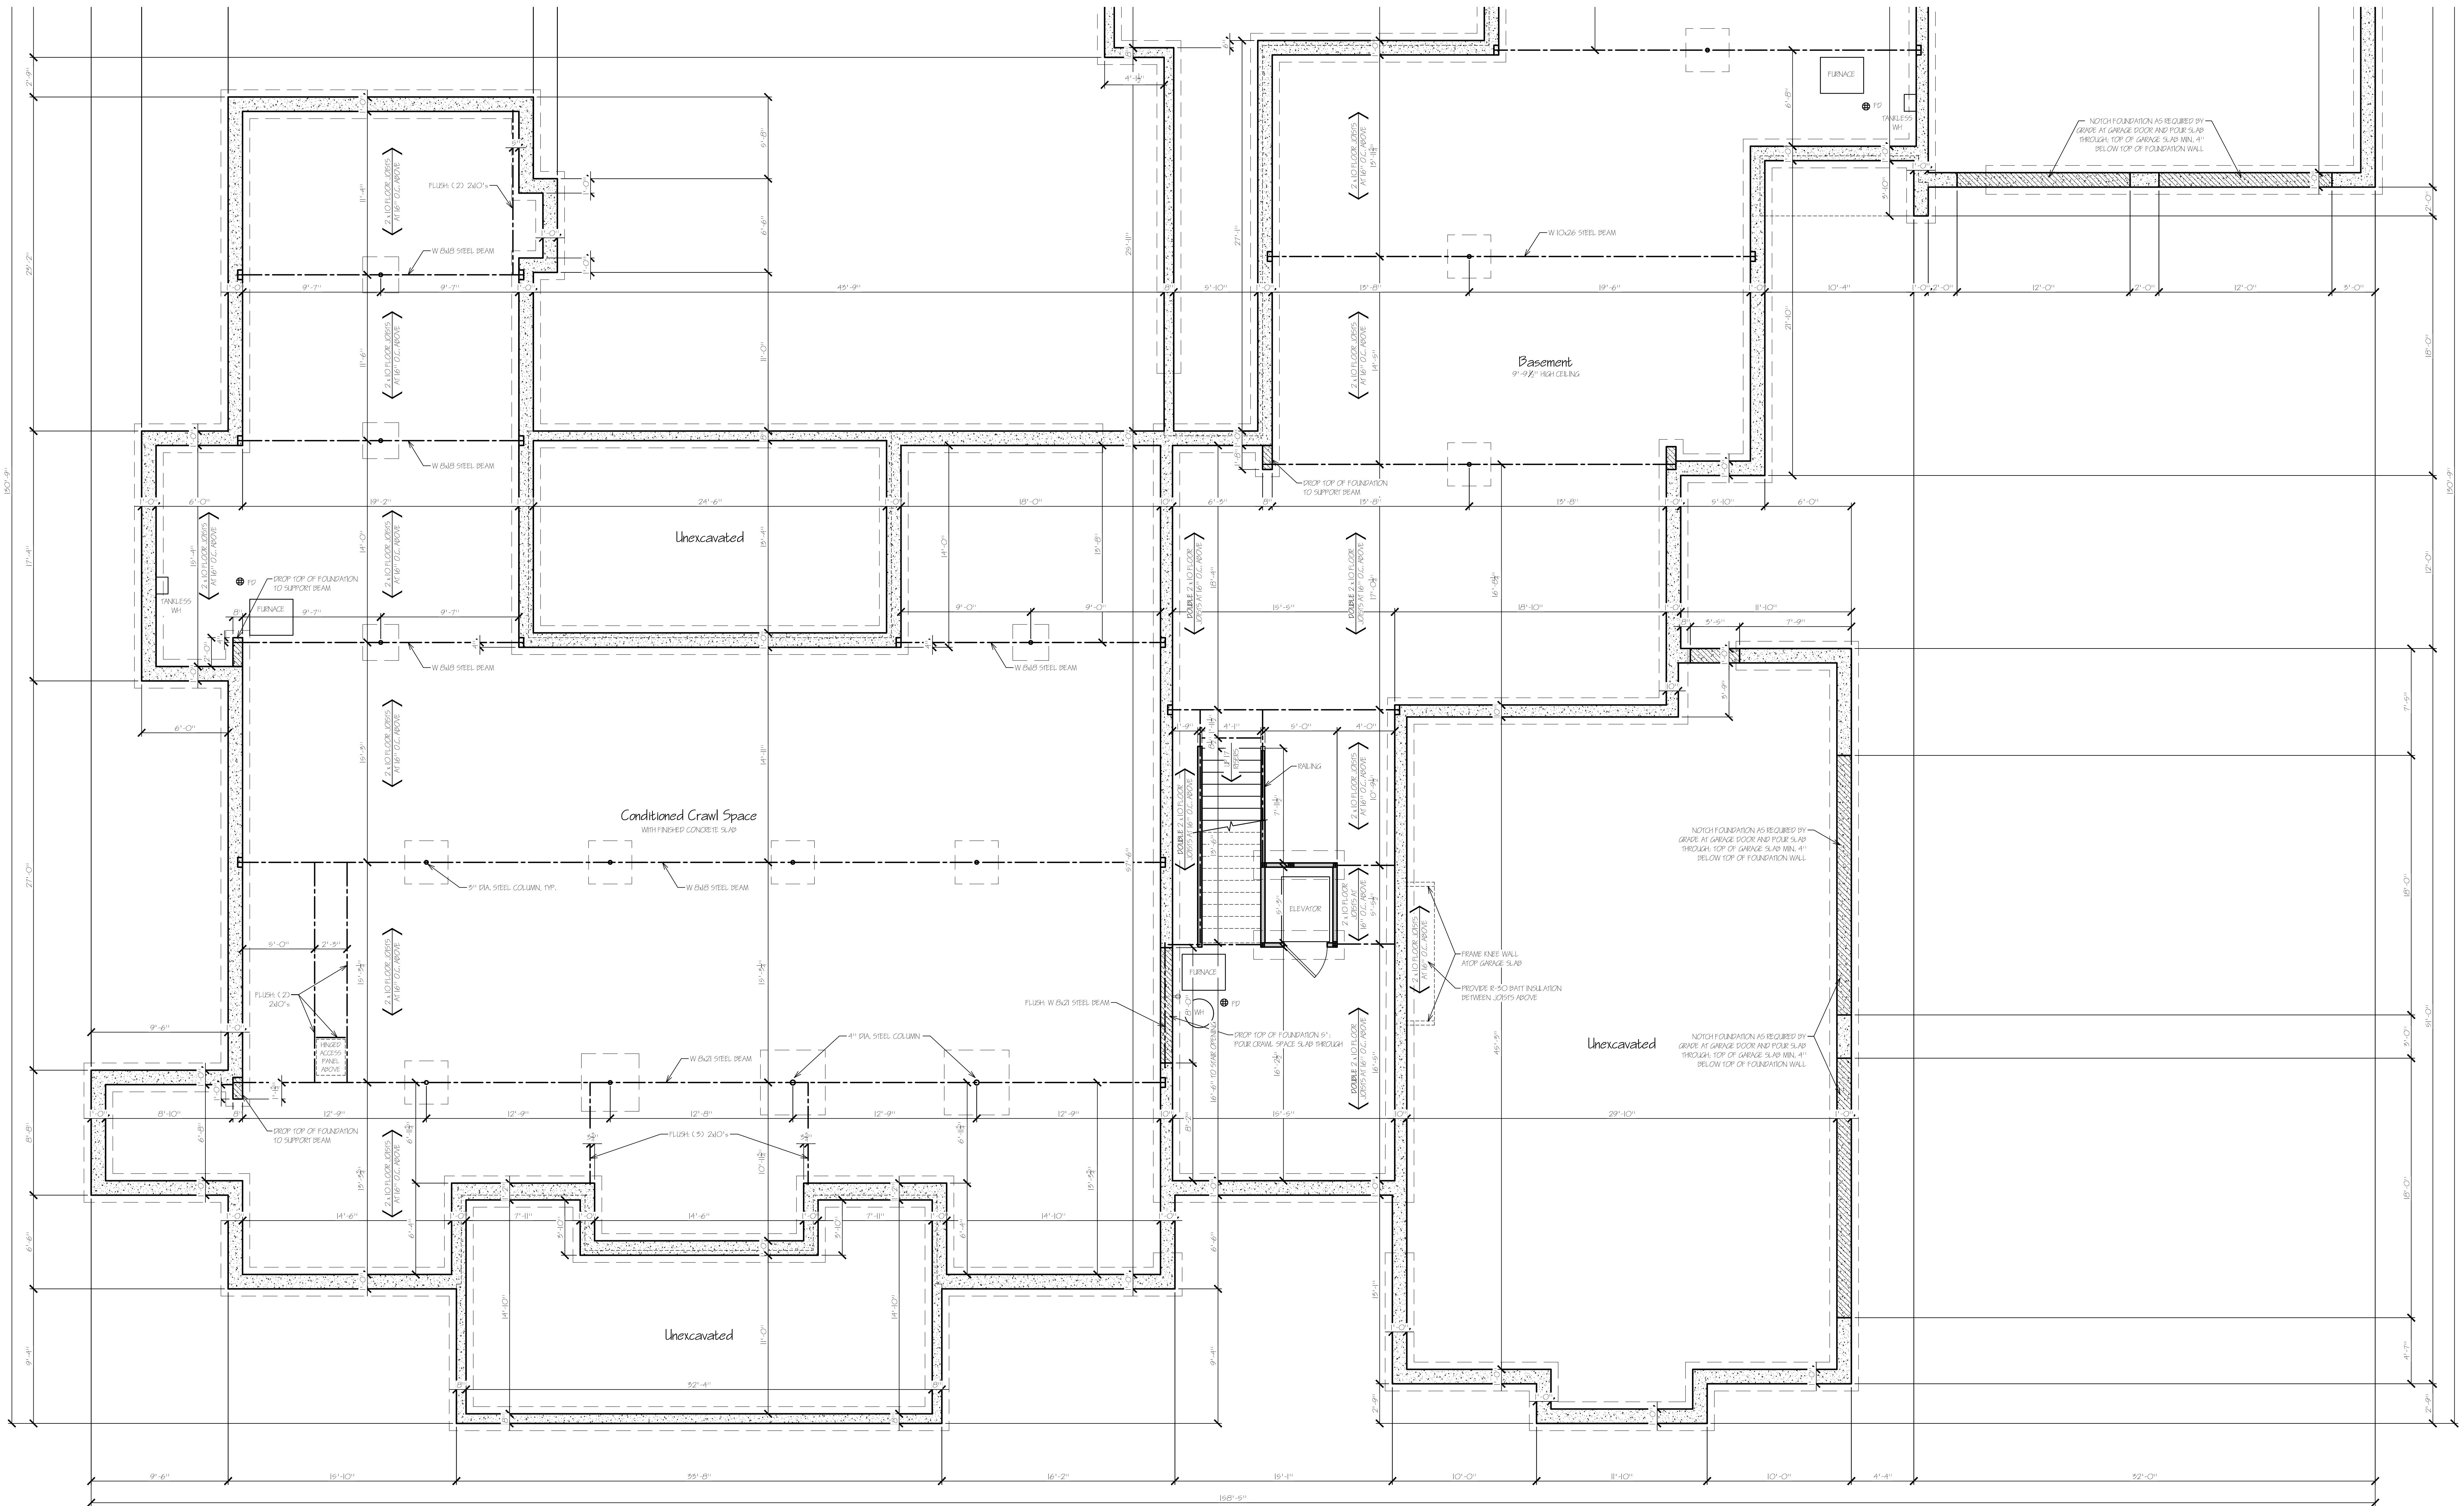


Front Foundation Plan
Scale 1/4" = 1'-0"

Residence For
Sean & Janet Litherland
Lot #1, Meadowbrook Estates, Mason, OH 45040

**Preliminary
Drawing**
DRAWN BY: BAR DATE: 11-06-24

Studer Residential Designs, Inc.
4000 Alameda Pk., Cold Spring, Kentucky 41076 (859) 441-9460, Fax (859) 441-9476
website: www.studerdesigns.com Email: studer@studerdesigns.com

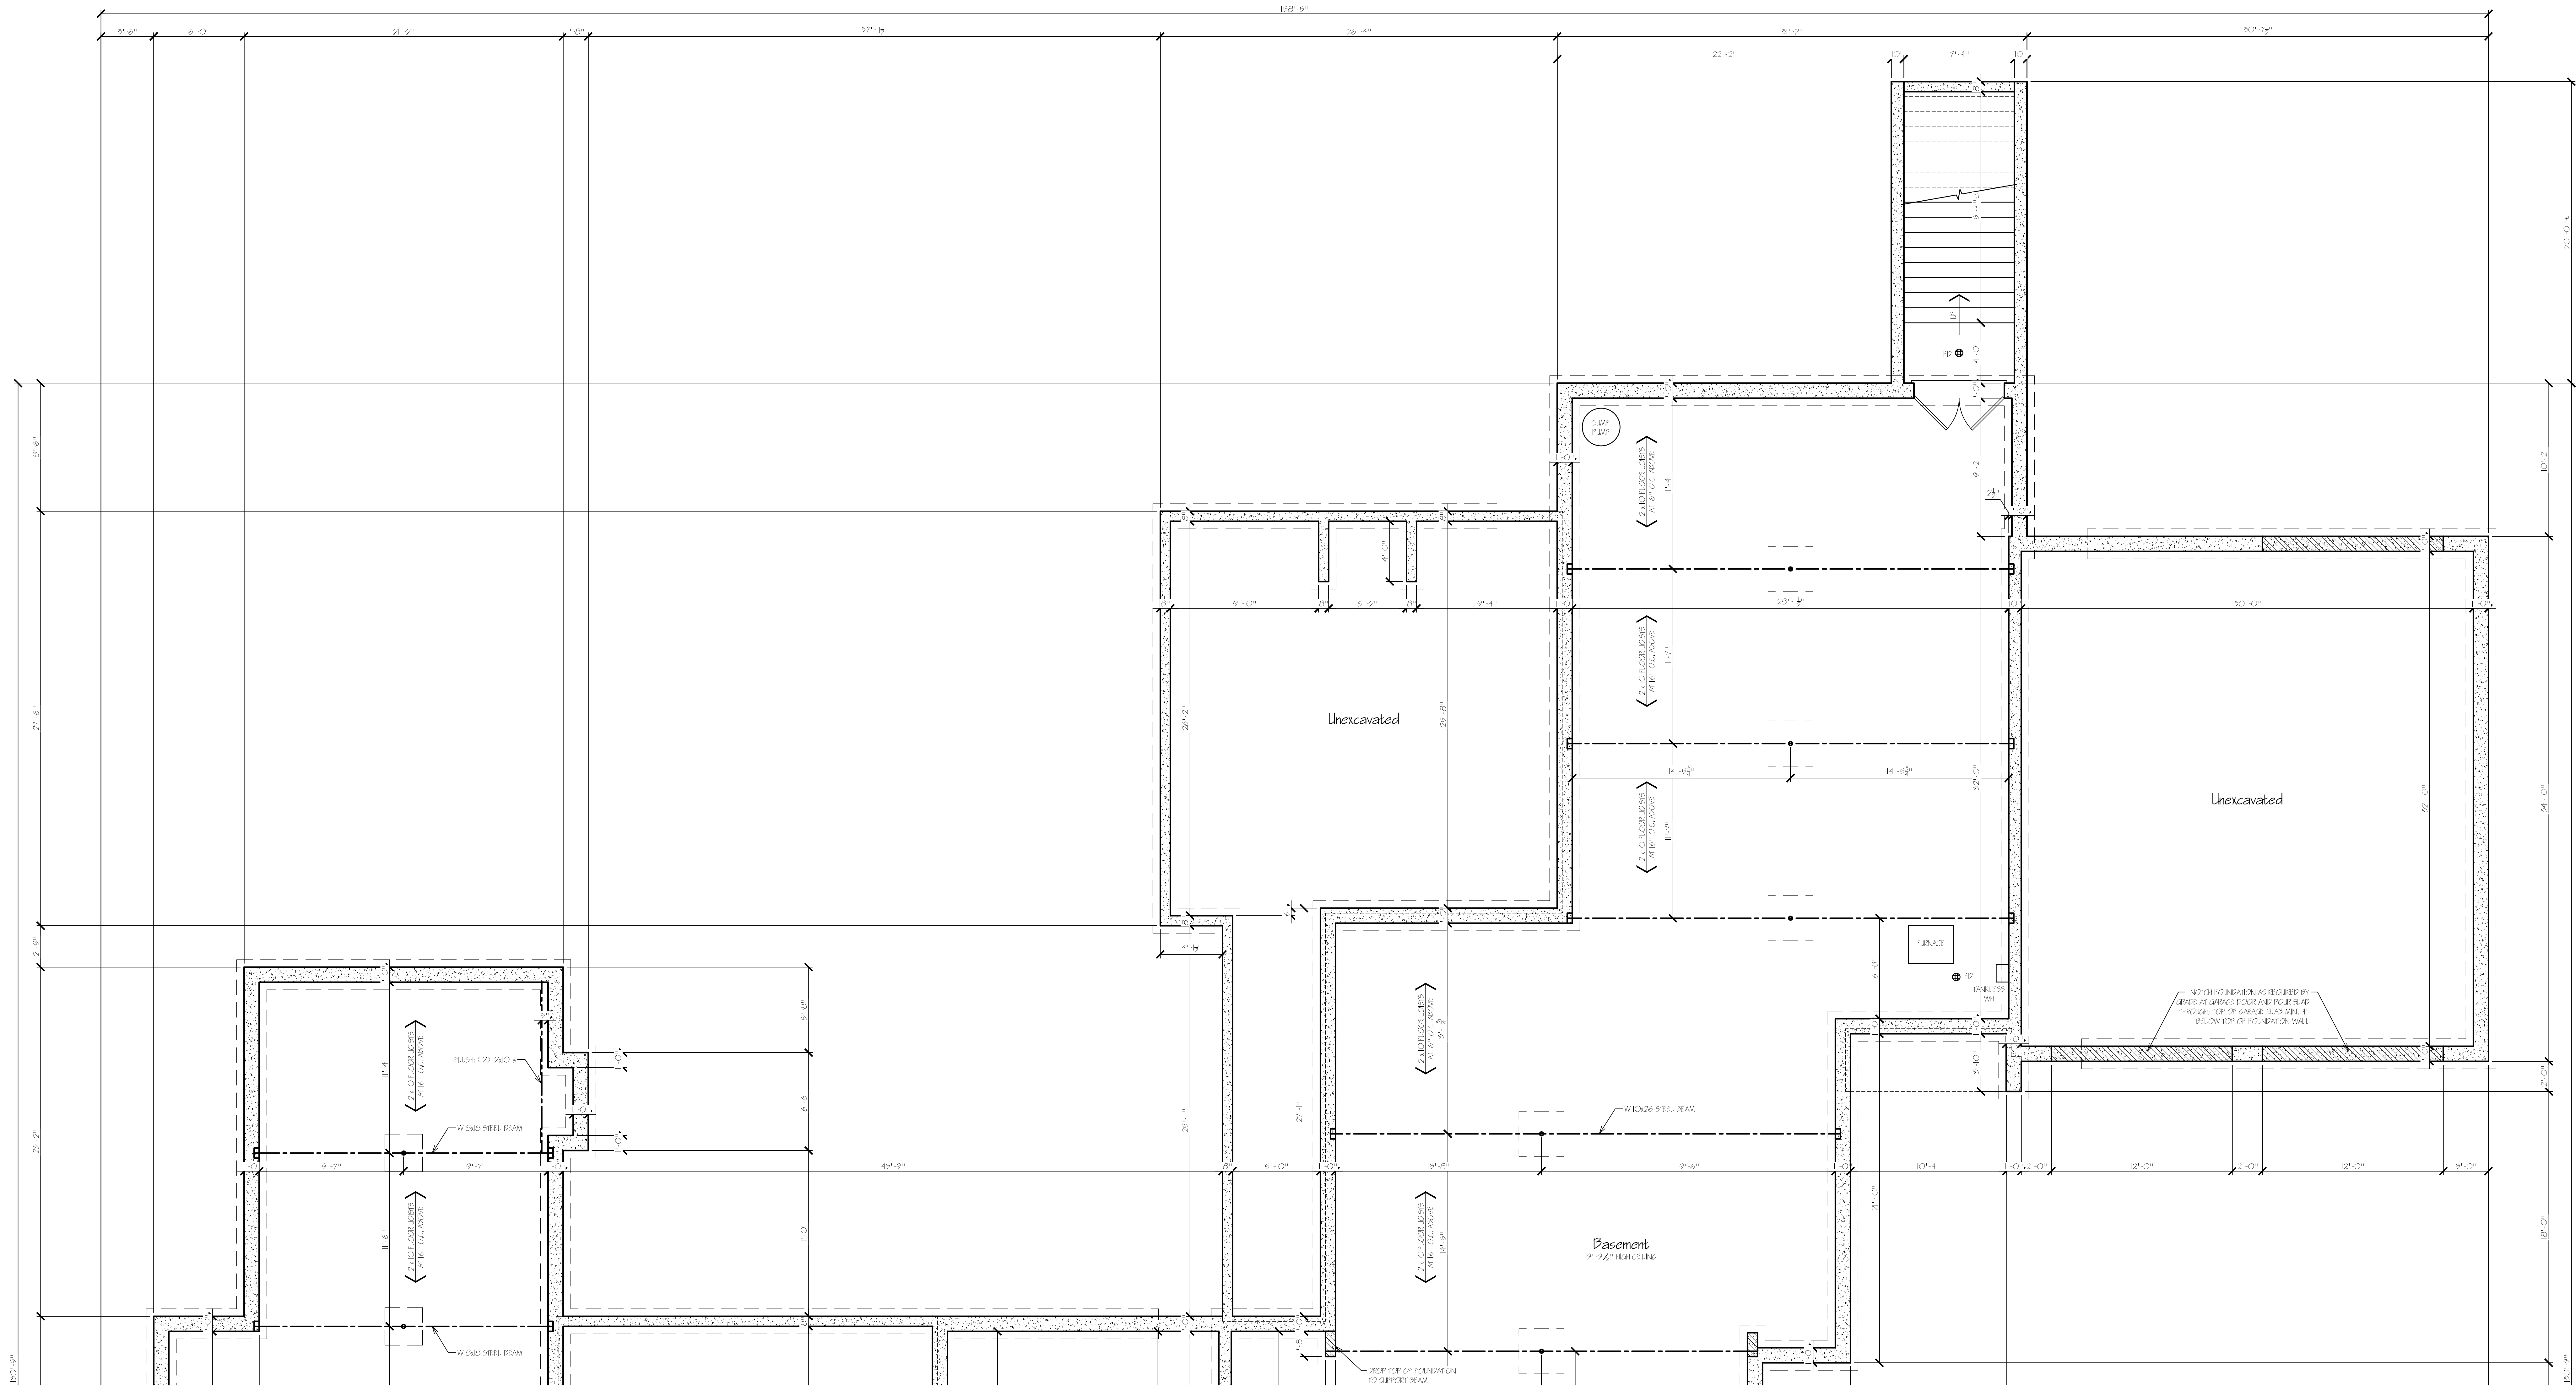


Rear Foundation Plan
Scale 1/4" = 1'-0"


Residence For
Sean & Janet Litherland
Lot #1, Meadowbrook Estates, Mason, OH 45040

**Preliminary
Drawing**

DRAWN BY: BAR DATE: 11-06-24

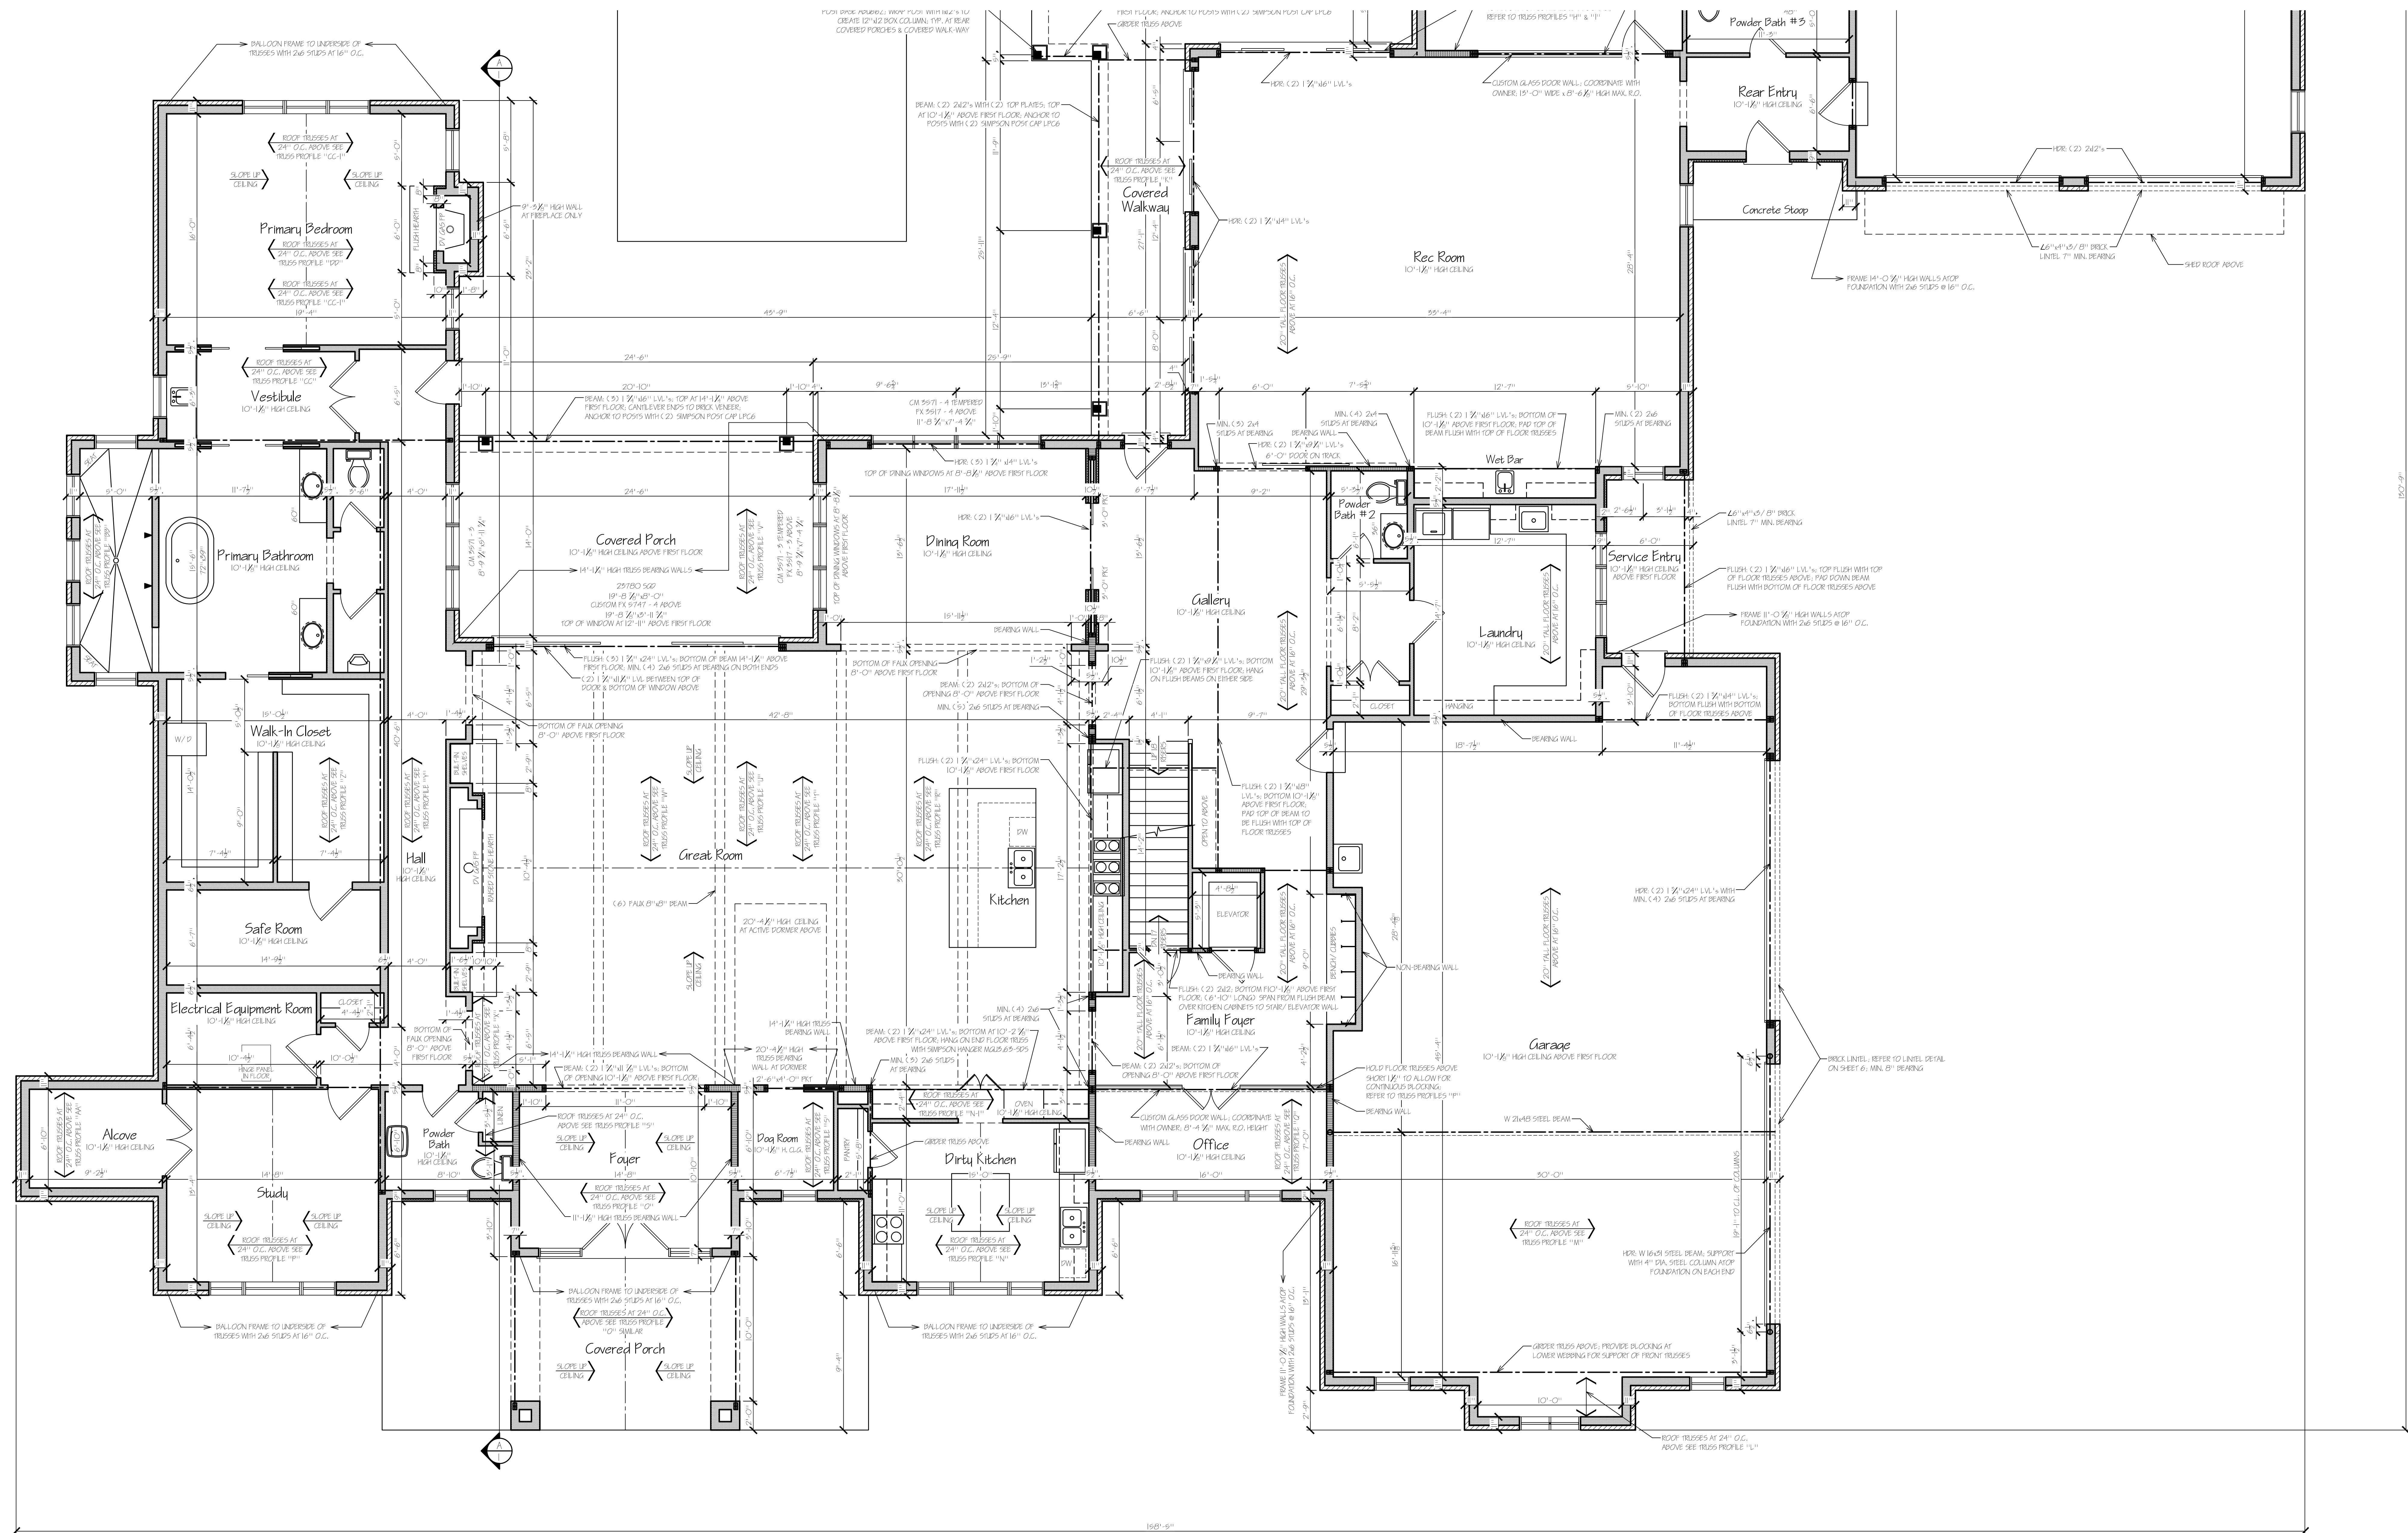

Front First Floor Plan
Scale 1/4" = 1'-0"

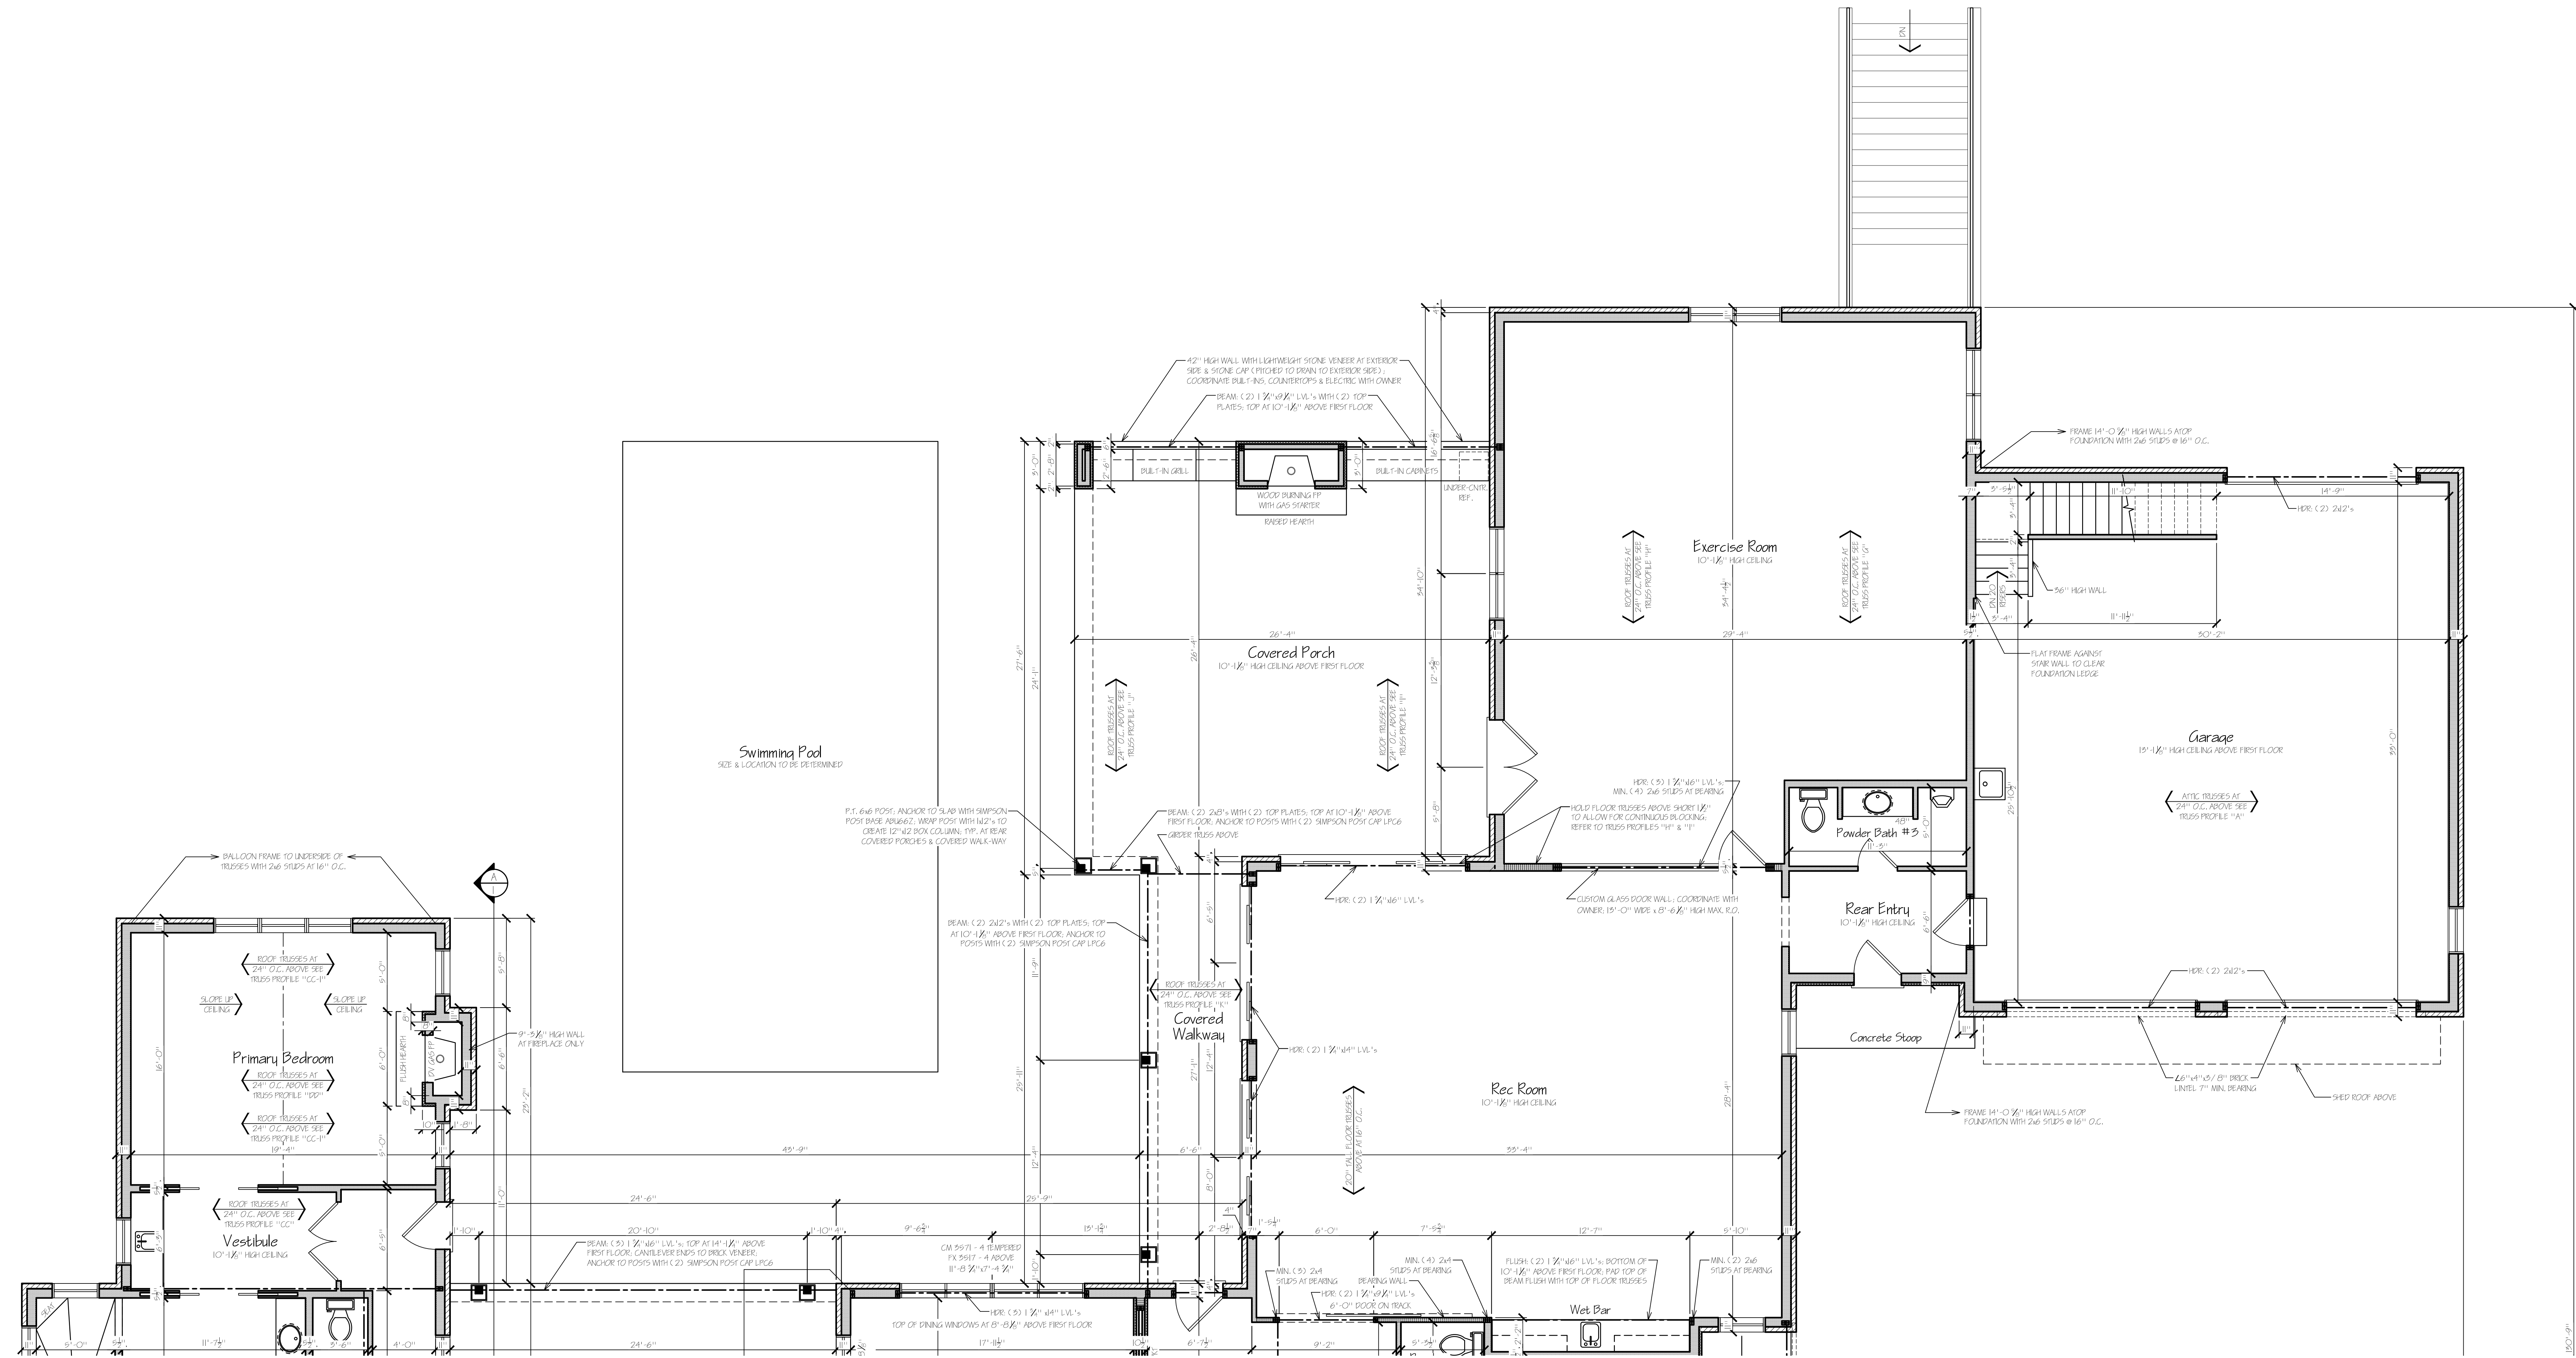

Rear First Floor Plan
Scale 1/4" = 1'-0"


Studer Residential Designs, Inc.
4000 Alcazar Rd., Cold Spring, Kentucky 41076 (859) 441-9460, Fax (859) 441-9476
website: www.studres.com Email: studr@studres.com

Preliminary
Drawing


DRAWN BY: BAR DATE: 11-06-24

Residence For
Sean & Janet Litherland
Lot #1, Meadowbrook Estates, Mason, OH 45040

Sheet
3.2

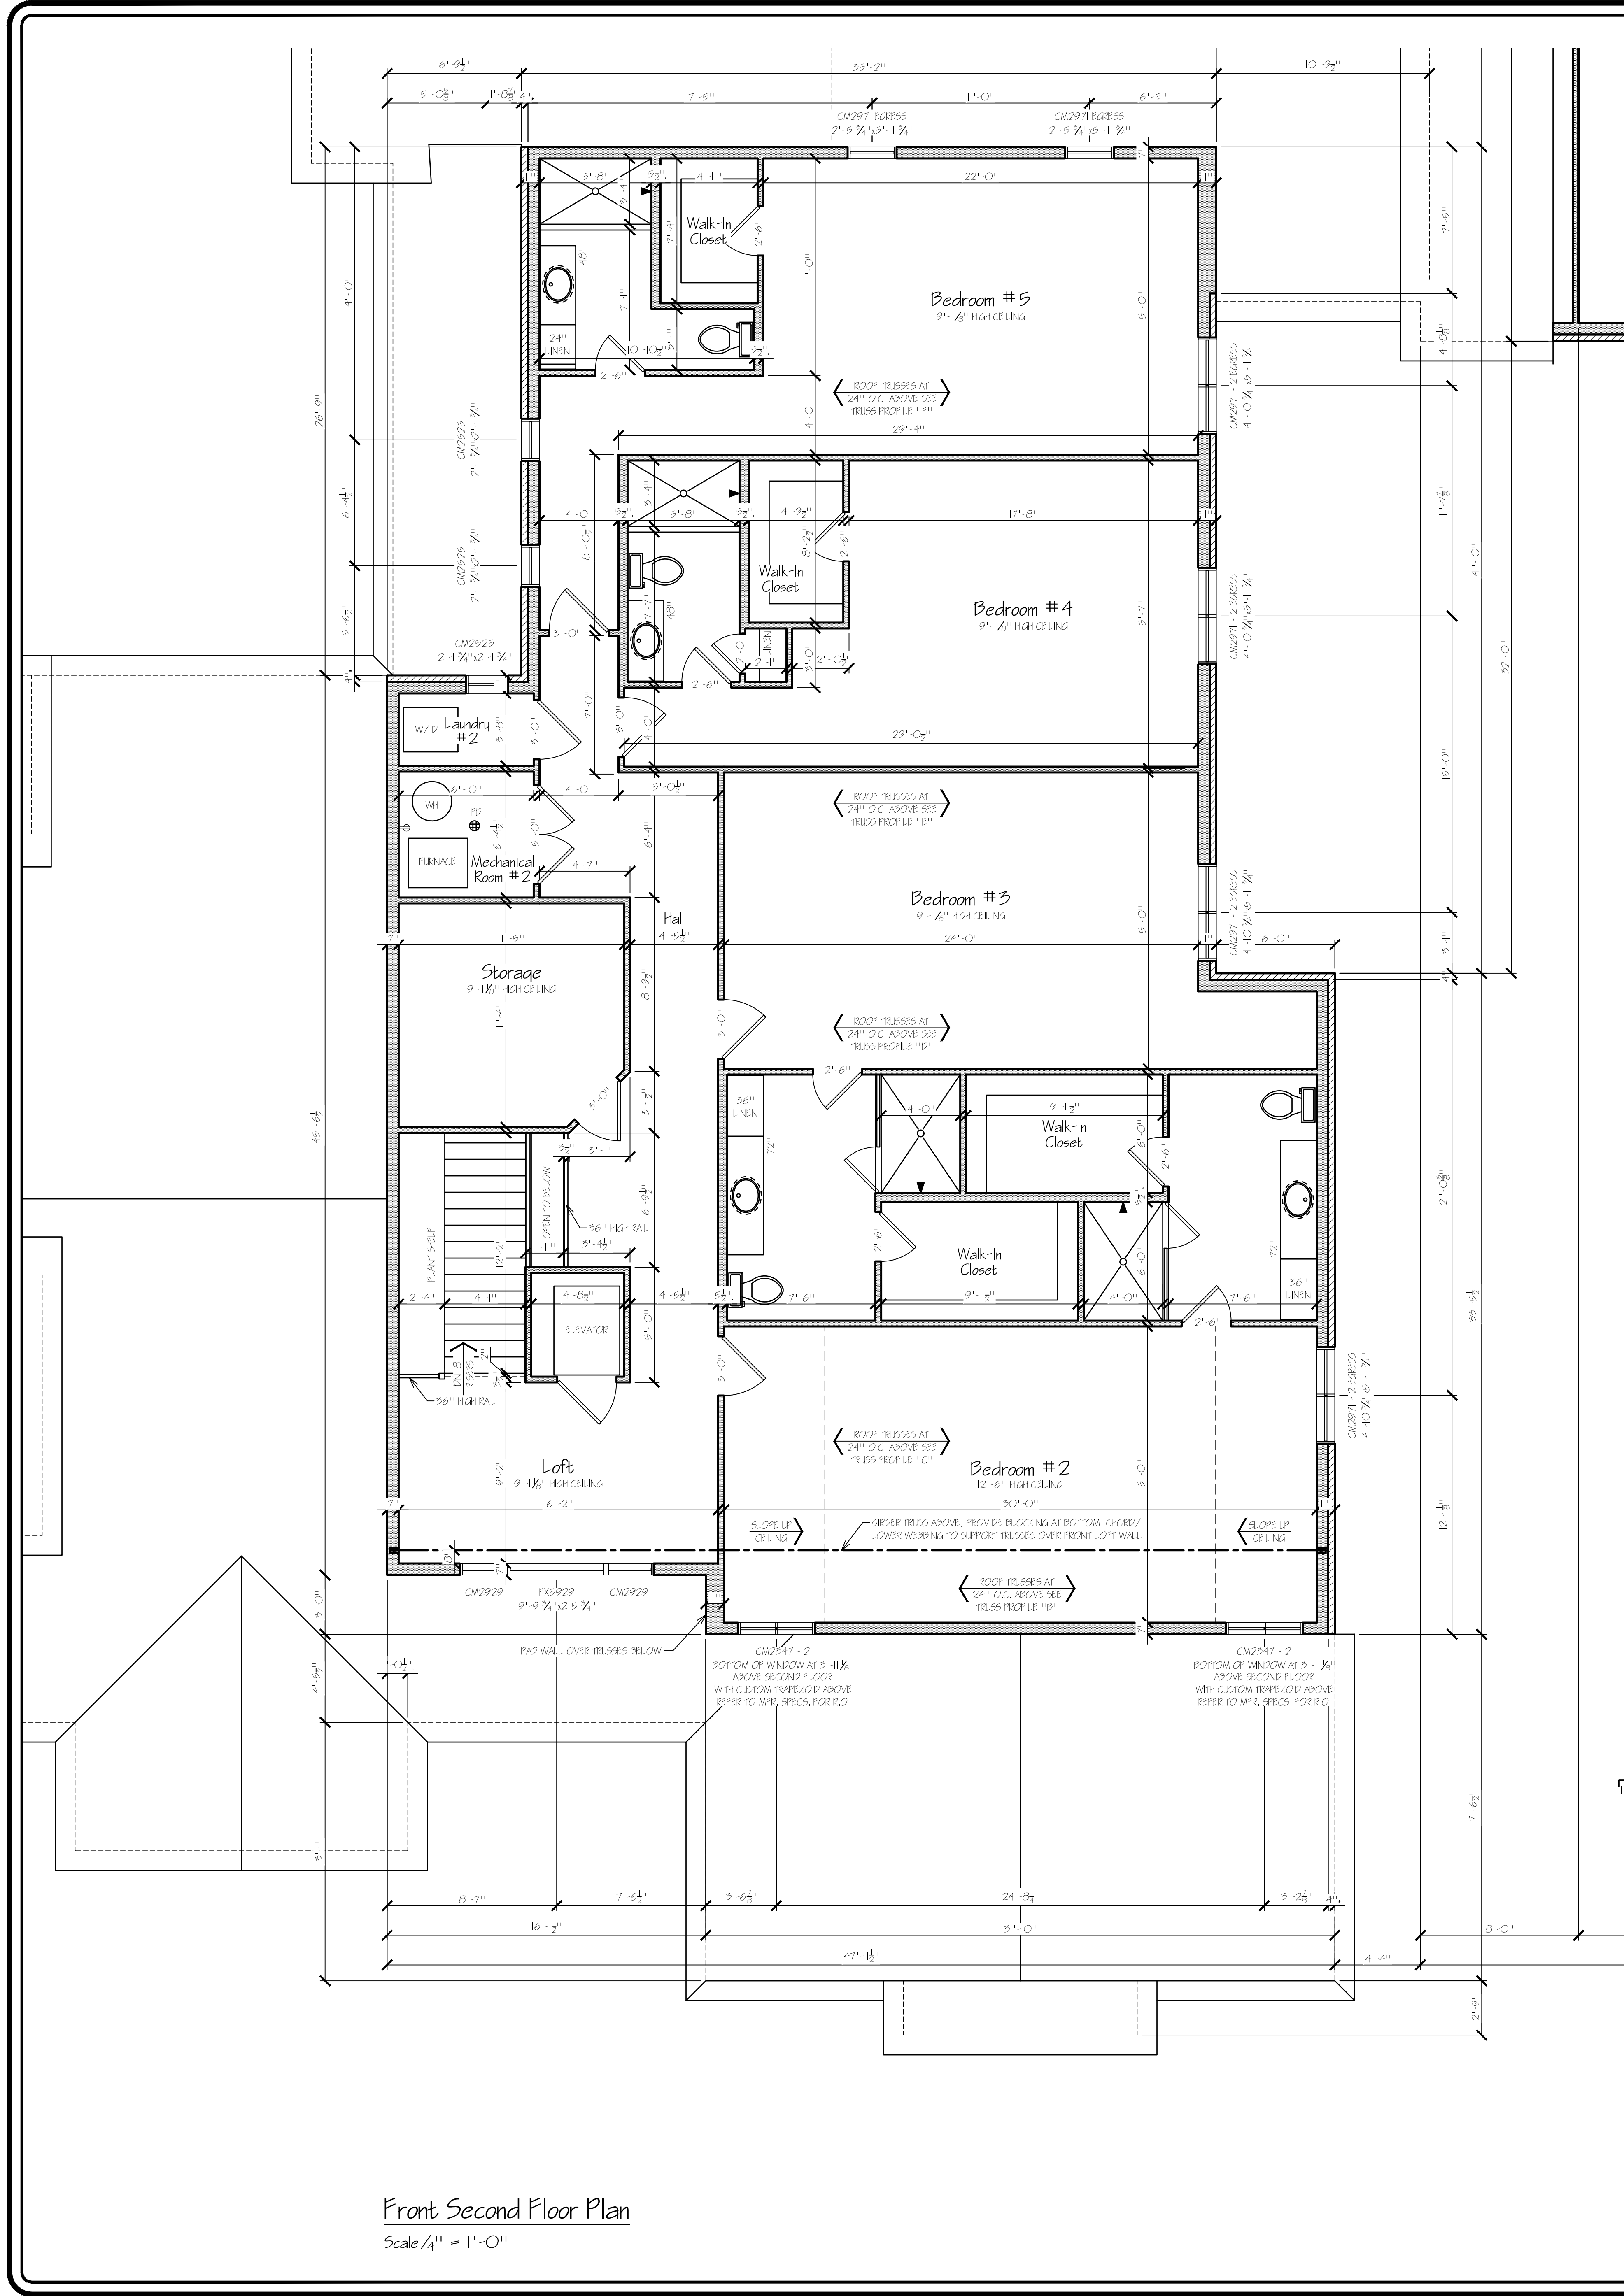


Front Second Floor Plan
Scale 1/4" = 1'-0"

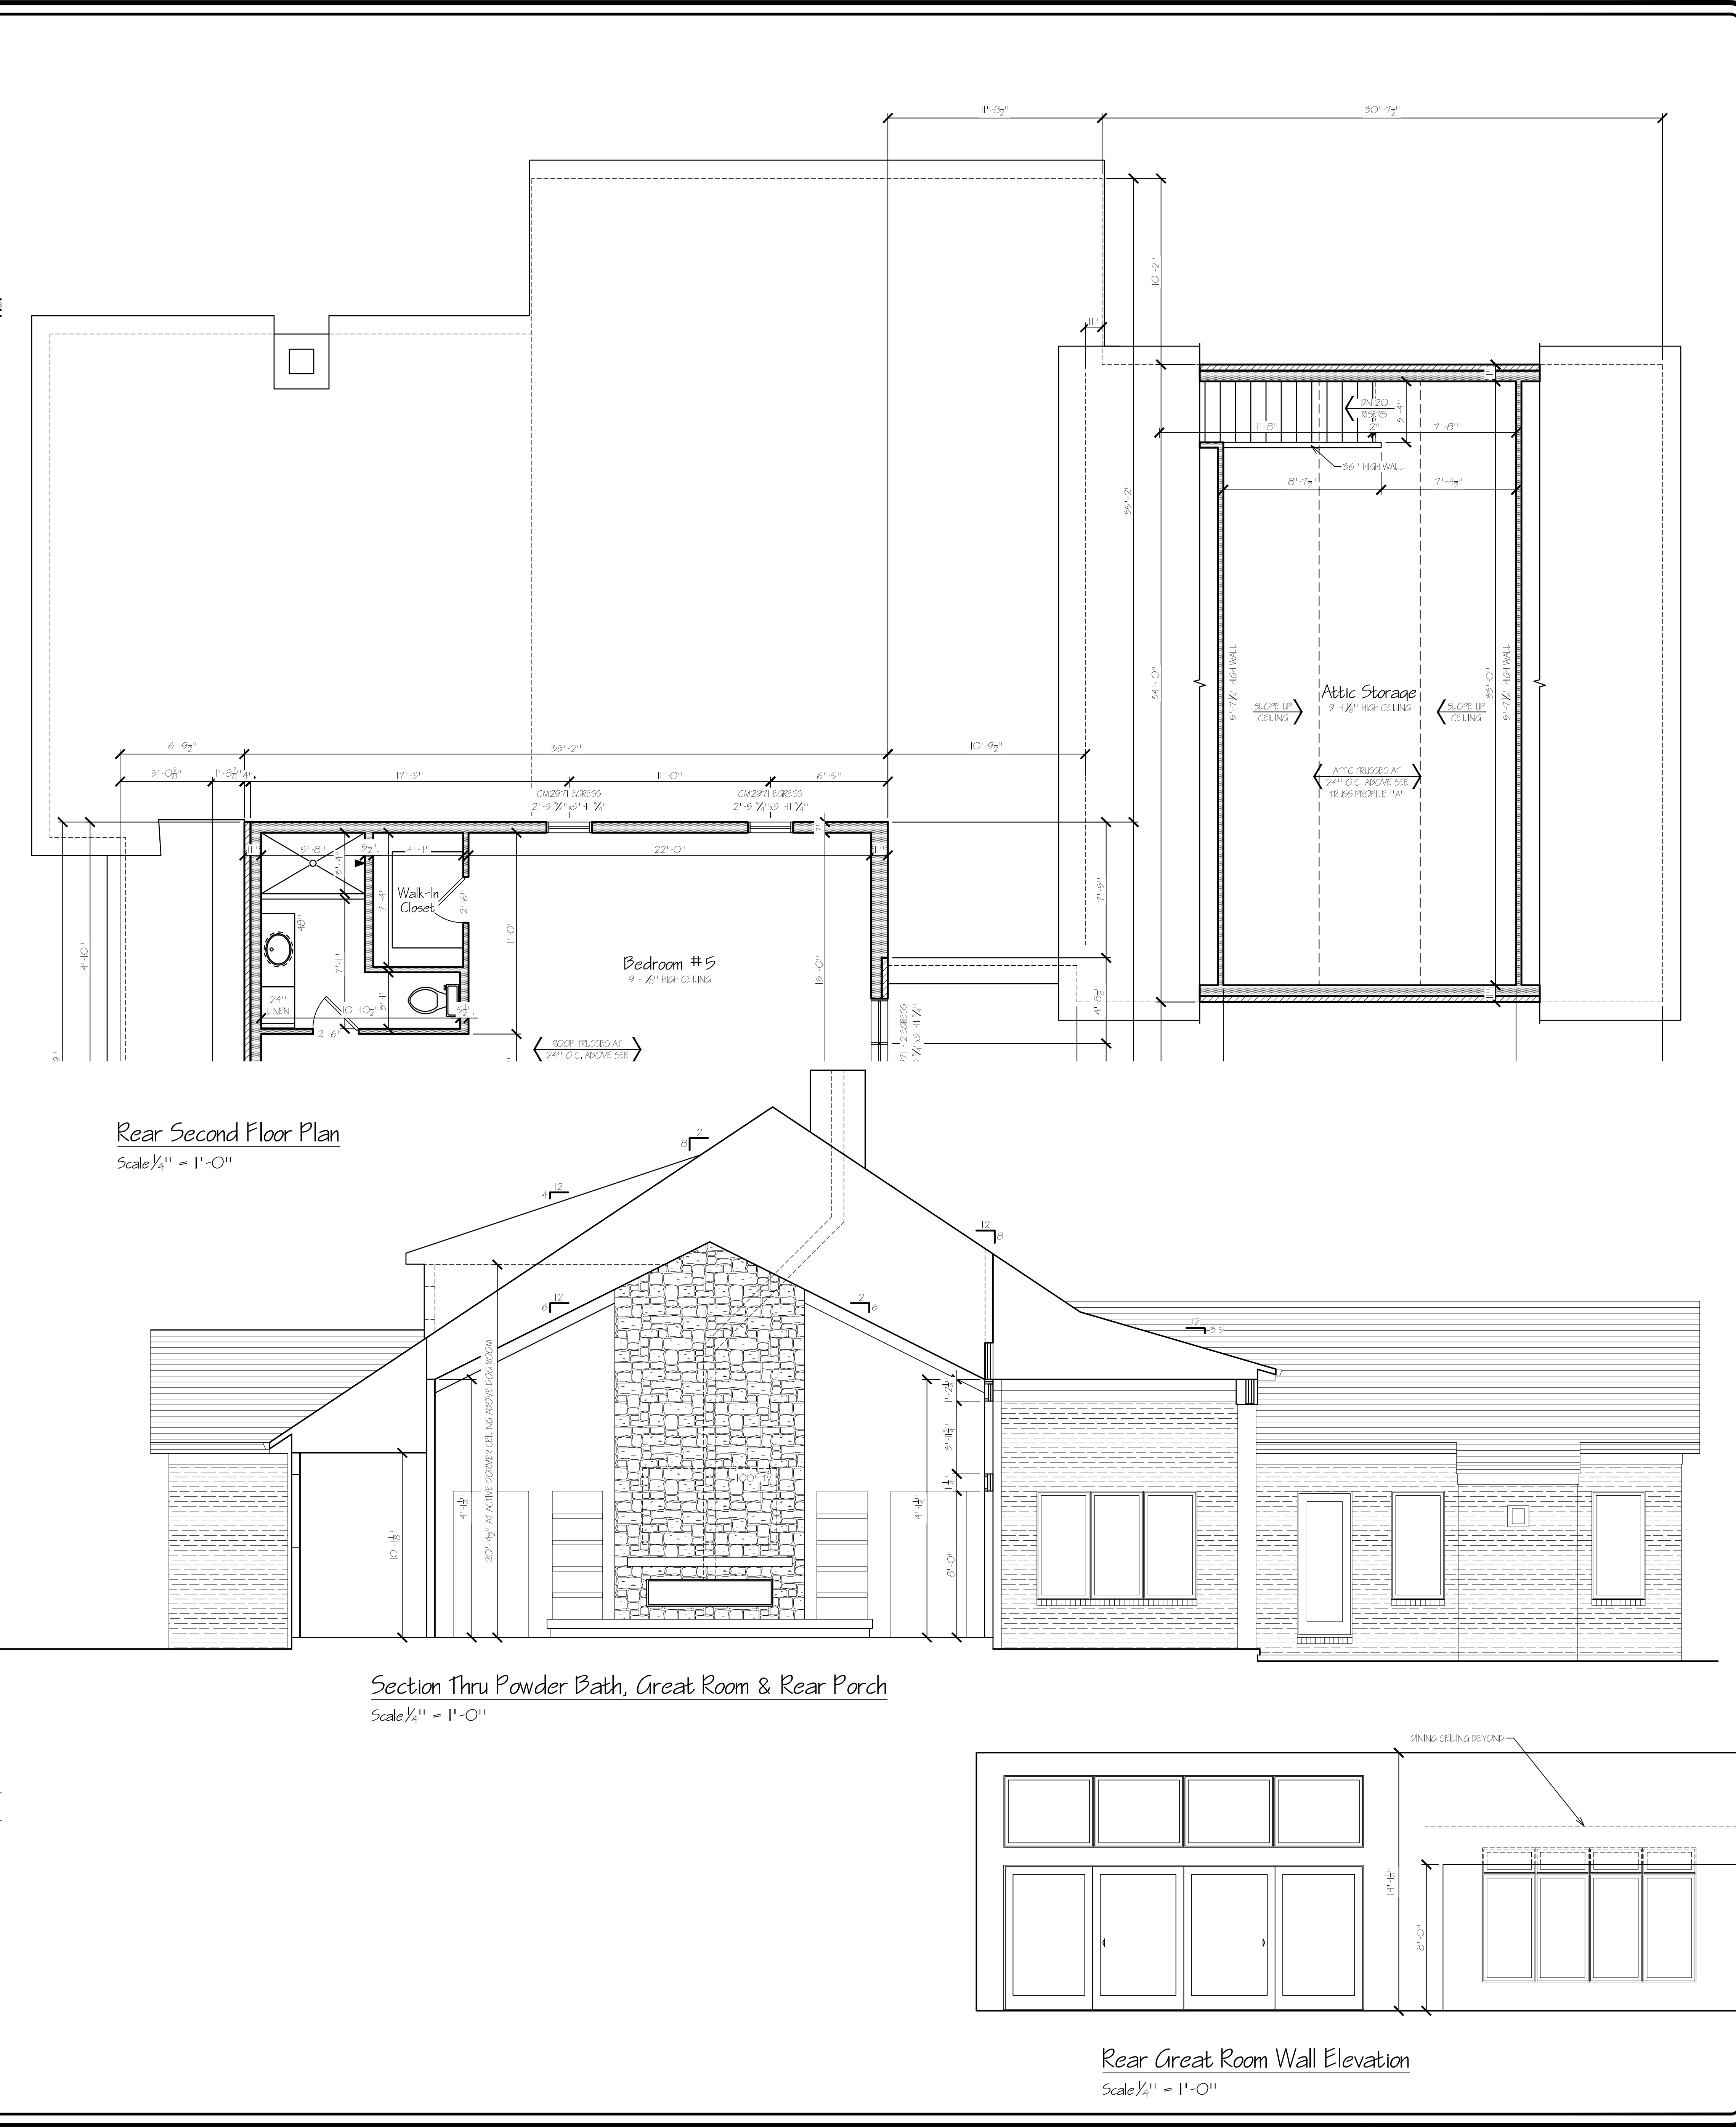

Rear Second Floor Plan
Scale 1/4" = 1'-0"

Section Thru Powder Bath, Great Room & Rear Porch
Scale 1/4" = 1'-0"

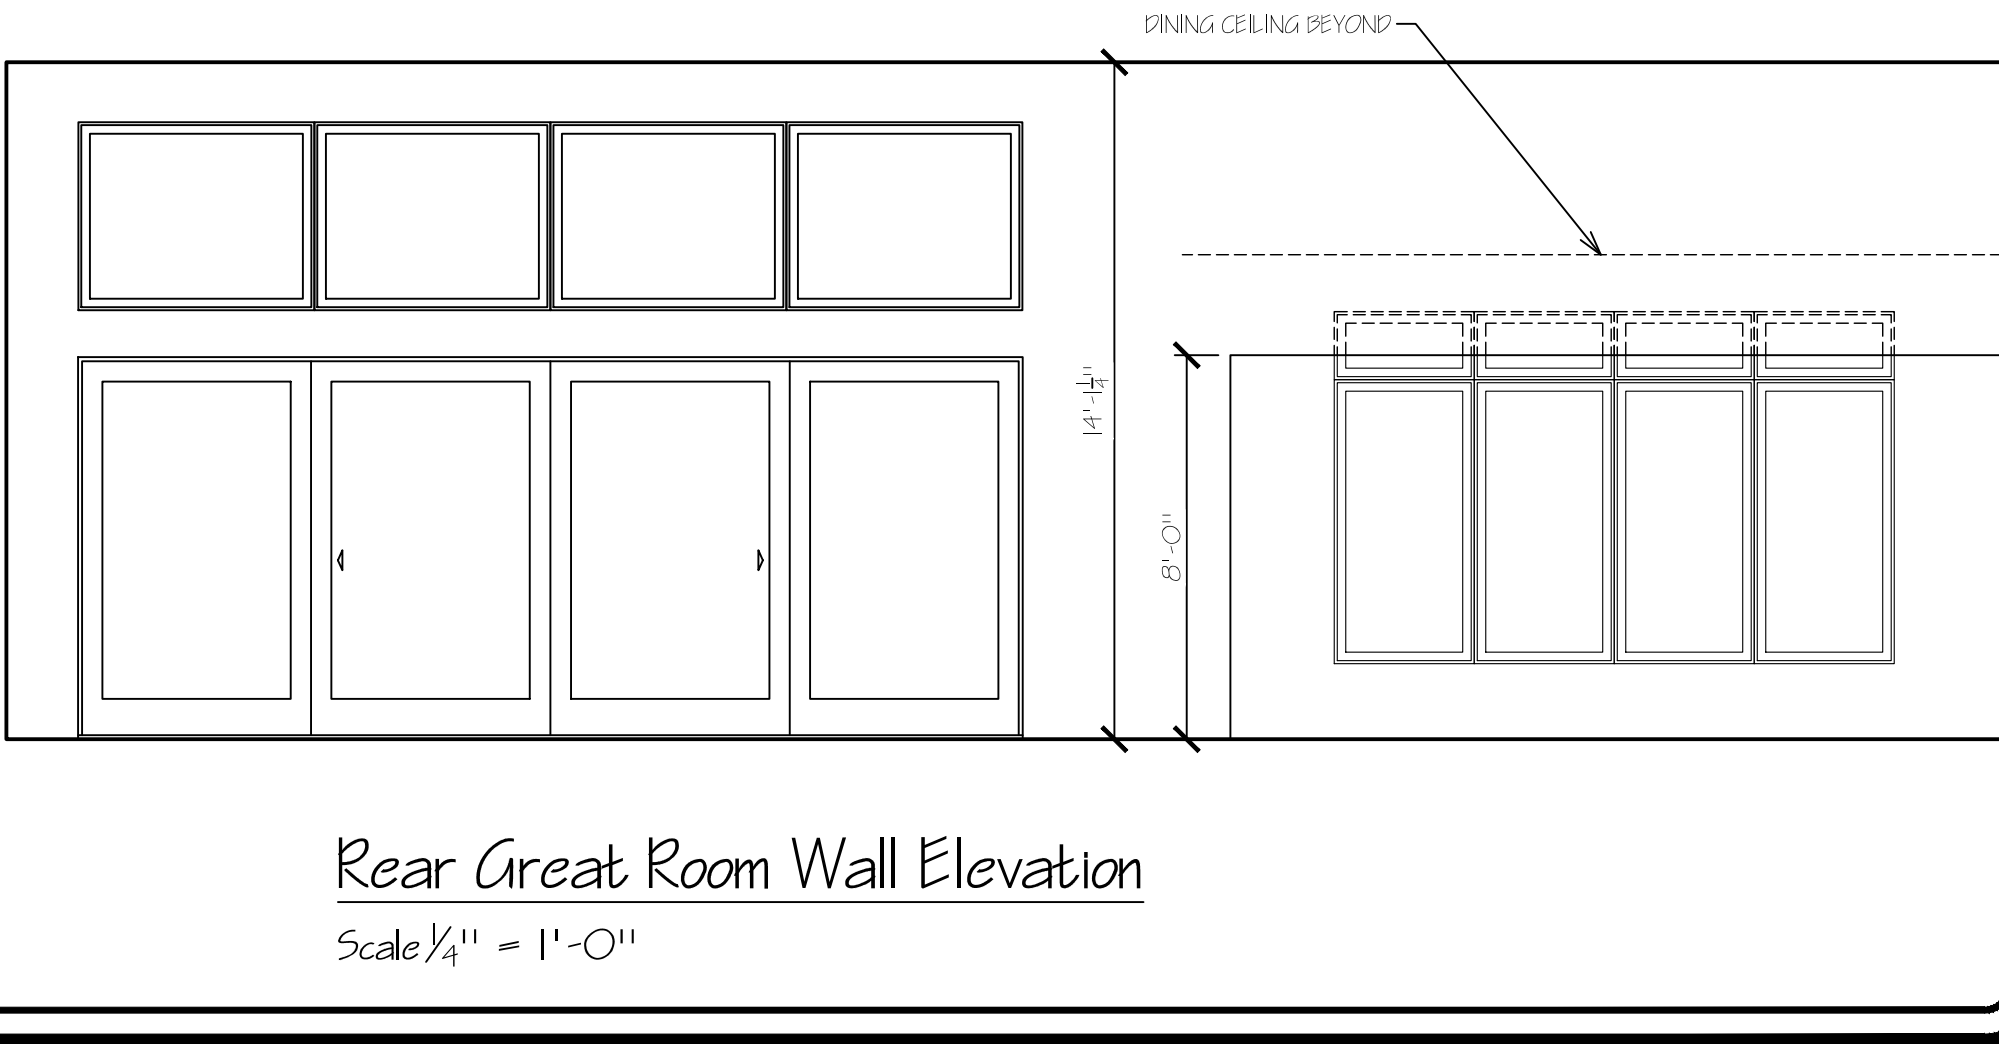

Rear Great Room Wall Elevation
Scale 1/4" = 1'-0"

Residence For
Sean & Janet Litherland
Lot #1, Meadowbrook Estates, Mason, OH 45040


Preliminary
Drawing

DATE: 11-06-24


DRAWN BY: BAR

Studer Residential Designs, Inc.
4000 Alcamandra Pk. Colli Spring, Kentucky 41076 (859) 441-9460, Fax (859) 441-9476
website: www.studerdesigns.com Email: studer@studerdesigns.com

Sheet
4

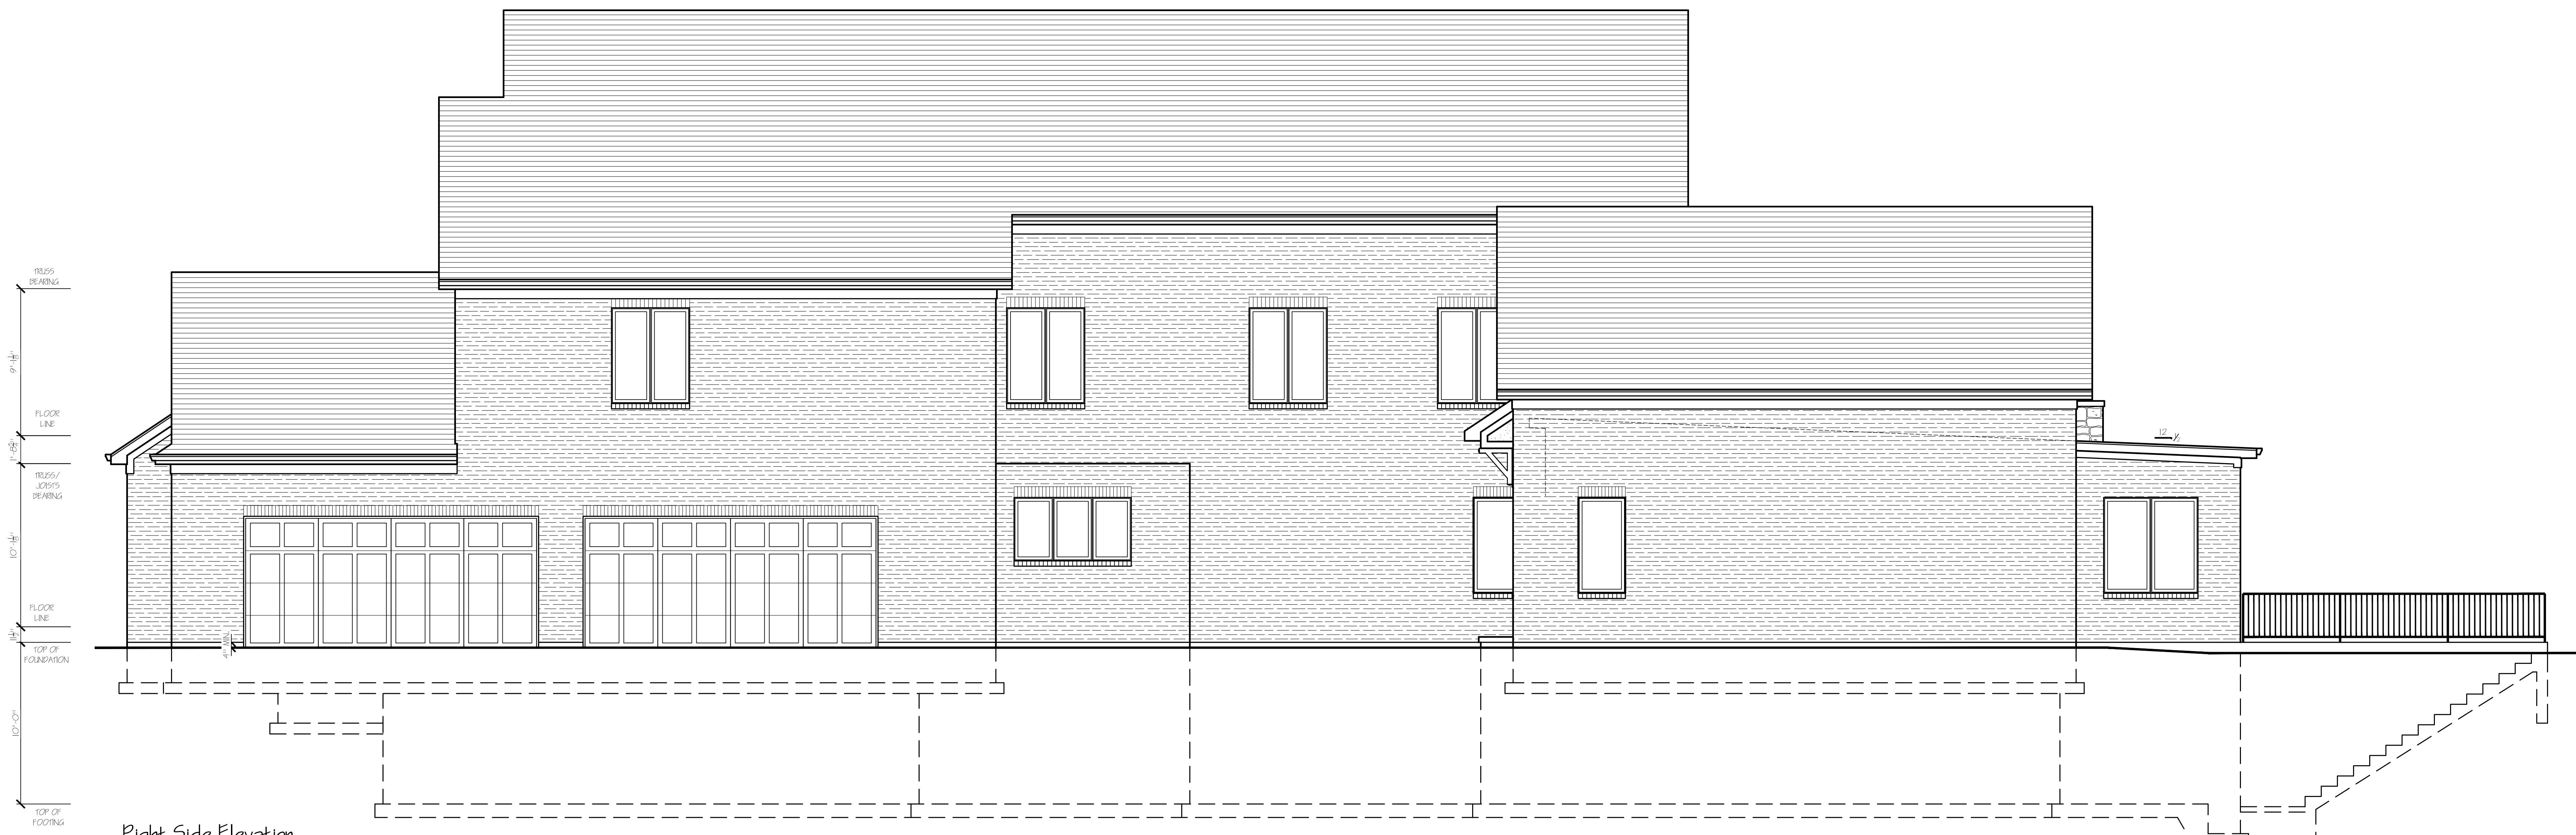

Right Side Elevation
Scale 1/4" = 1'-0"

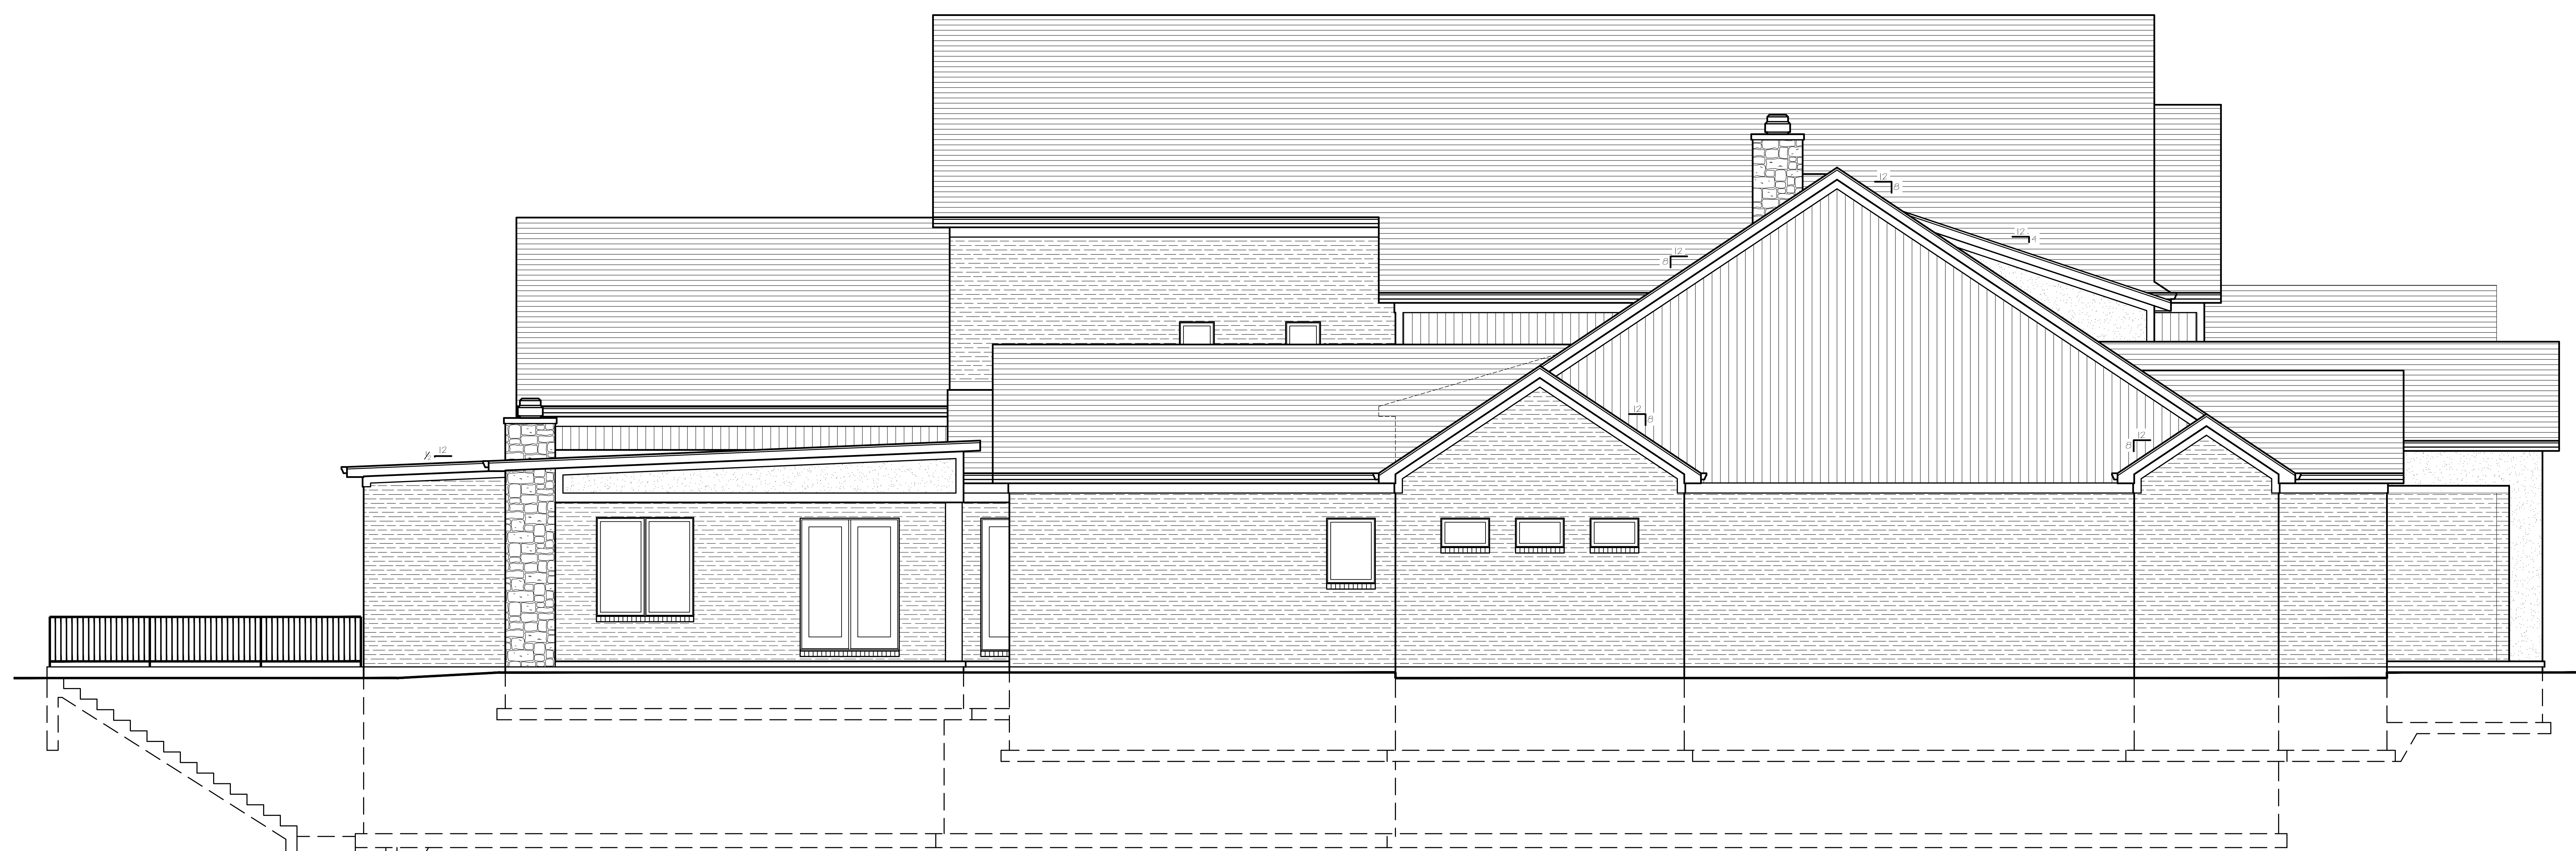

Left Side Elevation
Scale 1/4" = 1'-0"

Studer Residential Designs, Inc.
4000 Alcantara Pk., Cold Spring, Kentucky 41076 (859) 441-9460, Fax: (859) 441-9476
website: www.studres.com Email: studr@studres.com

**Preliminary
Drawing**
DRAWN BY: BAR DATE: 11-06-24

Residence For
Sean & Janet Litherland
Lot #1, Meadowbrook Estates, Mason, OH 45040



Residence For
Sean & Janet Litherland
Lot #1, Meadowbrook Estates, Mason, OH 45040

**Preliminary
Drawing**

DRAWN BY: BAR DATE: 11-06-24

Studer Residential Designs, Inc.
4000 Alcazar Rd., Cold Spring, Kentucky 41076 (859) 441-9460, Fax: (859) 441-9476
Website: www.studerdesigns.com, Email: studer@studerdesigns.com